


**Towne
Engineering**
18 South Street
Utica, New York 13501

REVISION	
DATE	
DRAWN BY	
CHECKED BY	
SCALE	AS NOTED
TE PROJECT NUMBER	3311

SHEET TITLE	BASEMENT FLOOR PLAN - OVERALL
SHEET NUMBER	B

SHEET NUMBER	B
--------------	---

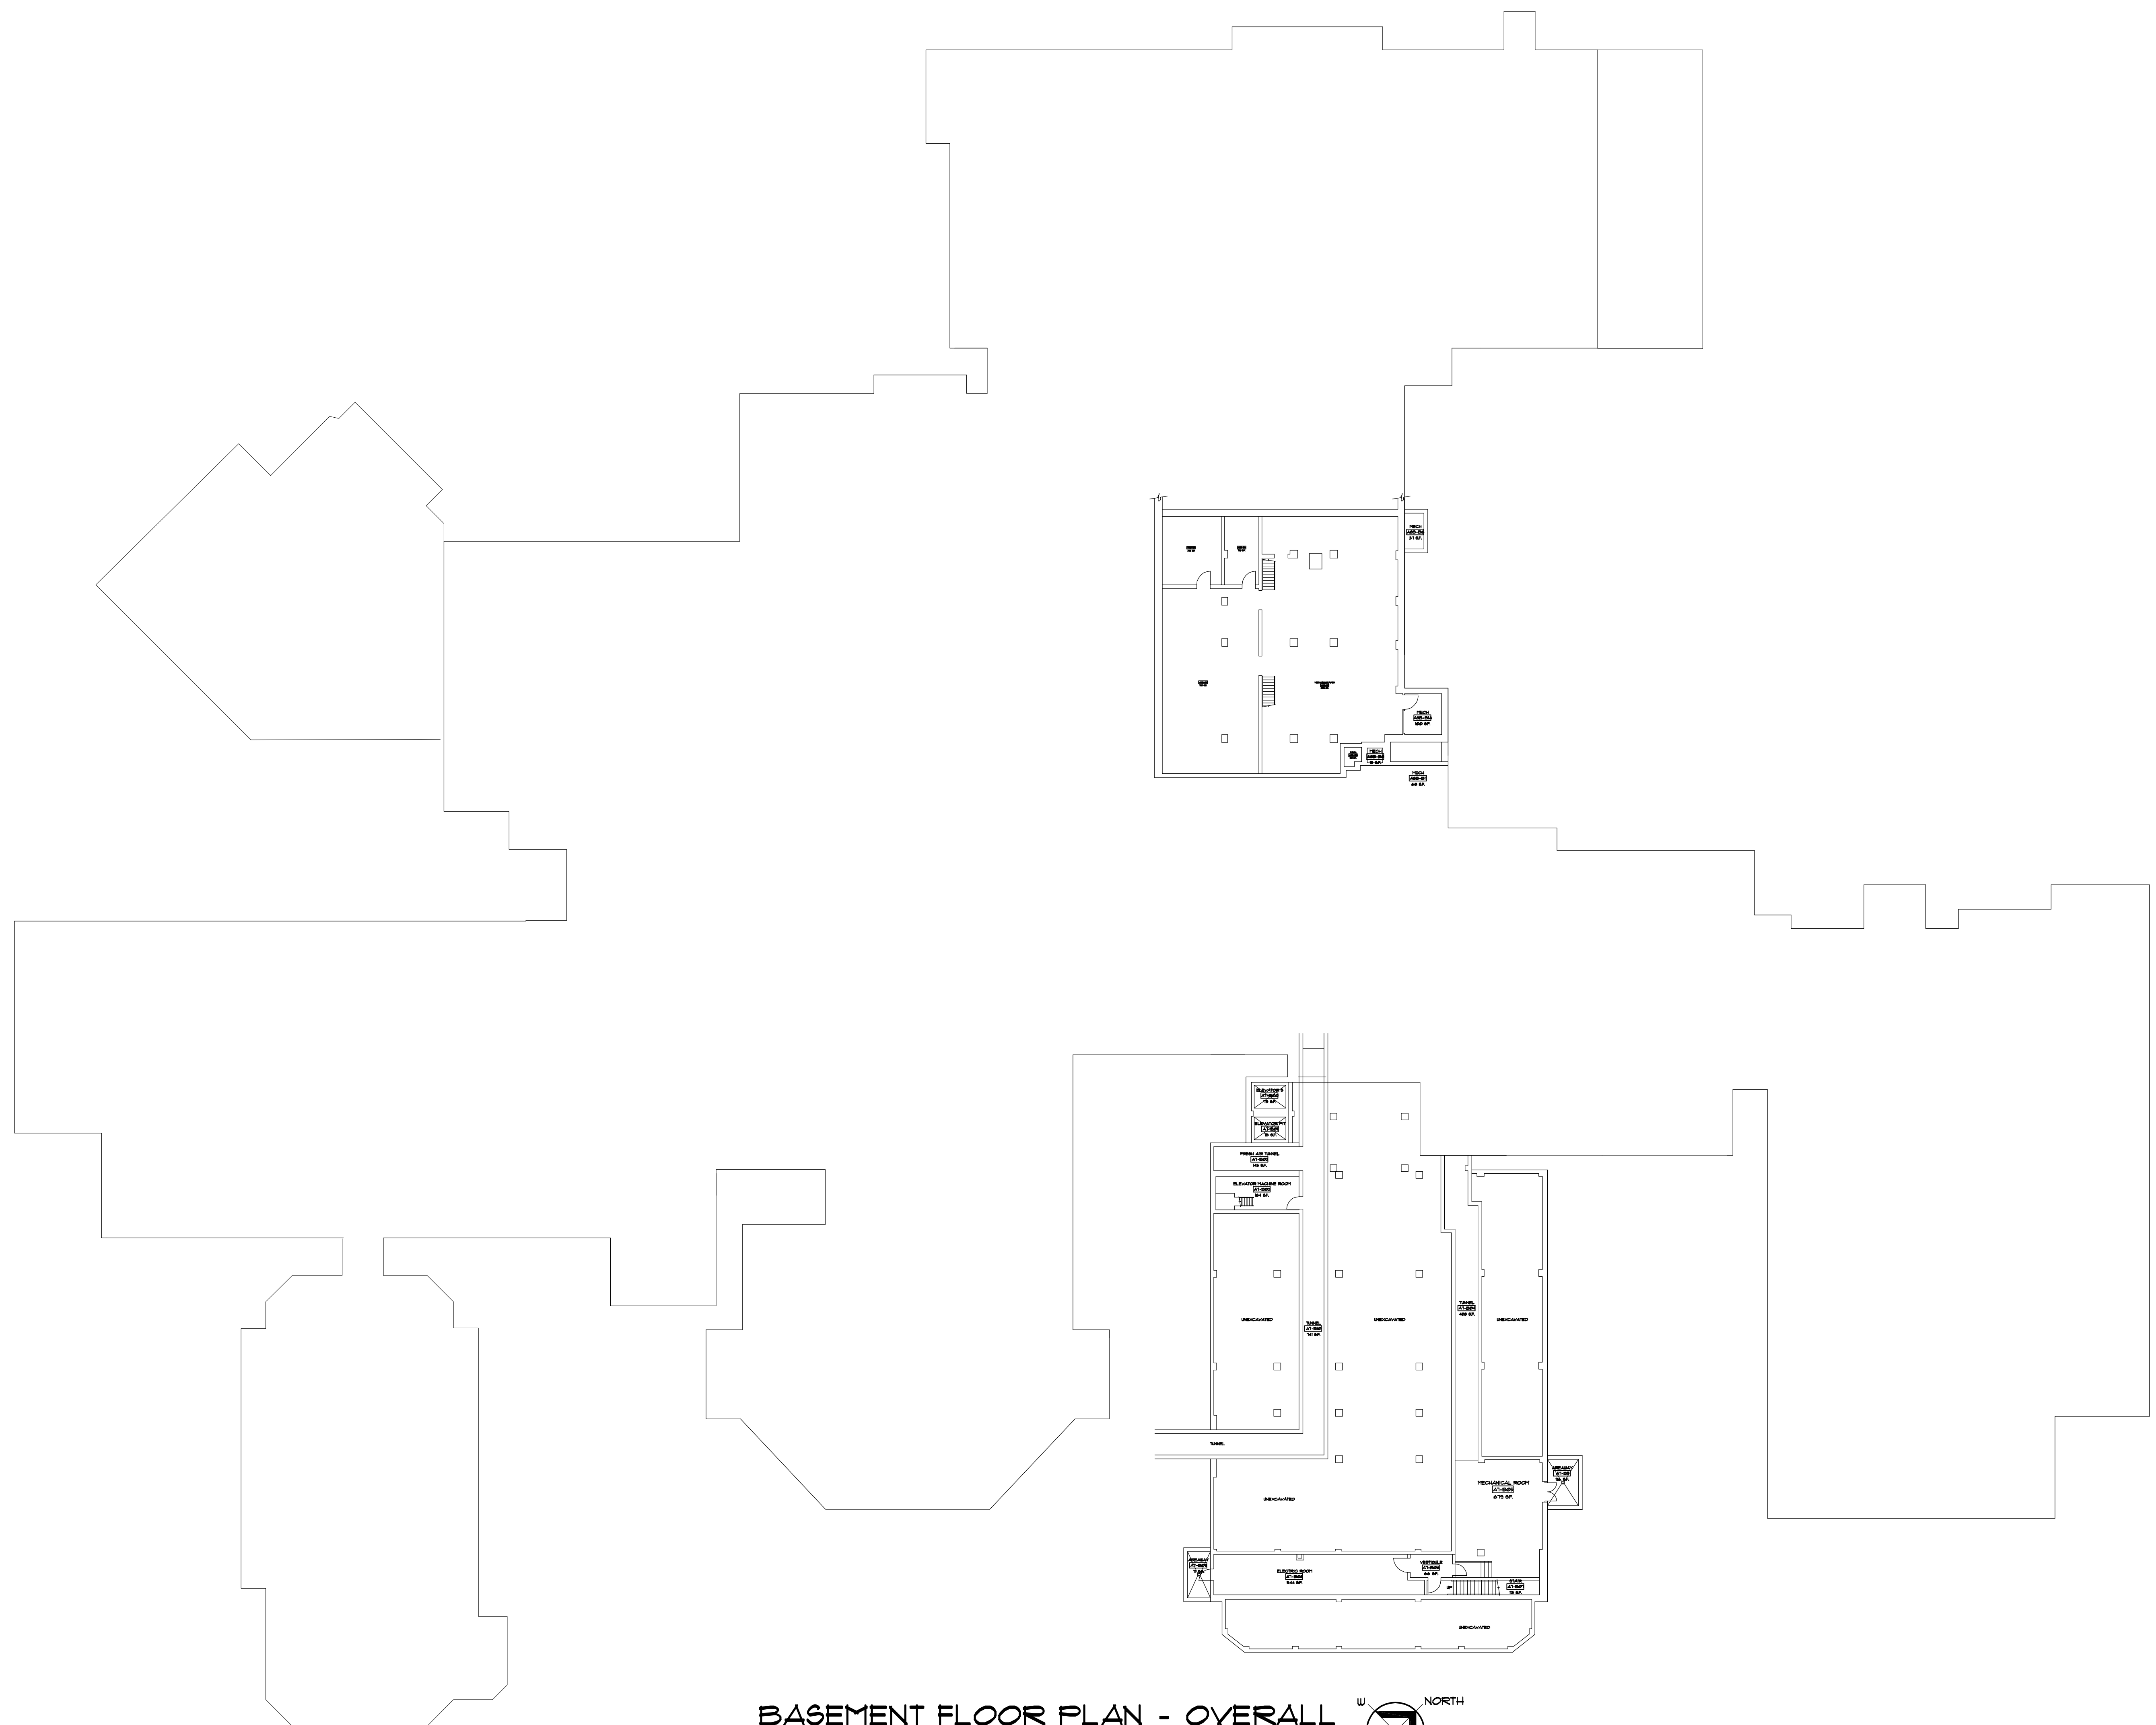


BASEMENT FLOOR PLAN - OVERALL
SCALE: 1"=20'-0"






BASEMENT FLOOR PLAN - AREA A

SCALE: 1"=10'-0"

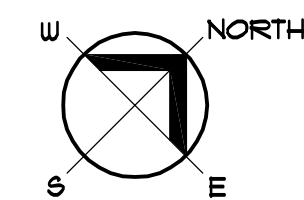


ST. LUKE'S HOSPITAL
LIFE SAFETY DRAWINGS
 CHAMPLIN AVE. NEW HARTFORD, NEW YORK


Towne Engineering
 18 South Street
 Utica, New York 13501

REVISION	
DATE	
DRAWN BY	
CHECKED BY	
SCALE	AS NOTED
TE PROJECT NUMBER	3311

SHEET TITLE
 BASMENT
 FLOOR PLAN
 - AREA A


SHEET NUMBER
B-A

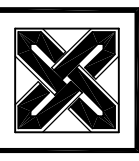
Towne
Engineering
 18 South Street
 Utica, New York 13501


REVISION	
DATE	
DRAWN BY	
CHECKED BY	
SCALE	AS NOTED
TE PROJECT NUMBER	3311

SHEET TITLE	
BASEMENT	
FLOOR PLAN	
- AREA B	

SHEET NUMBER	
B-B	

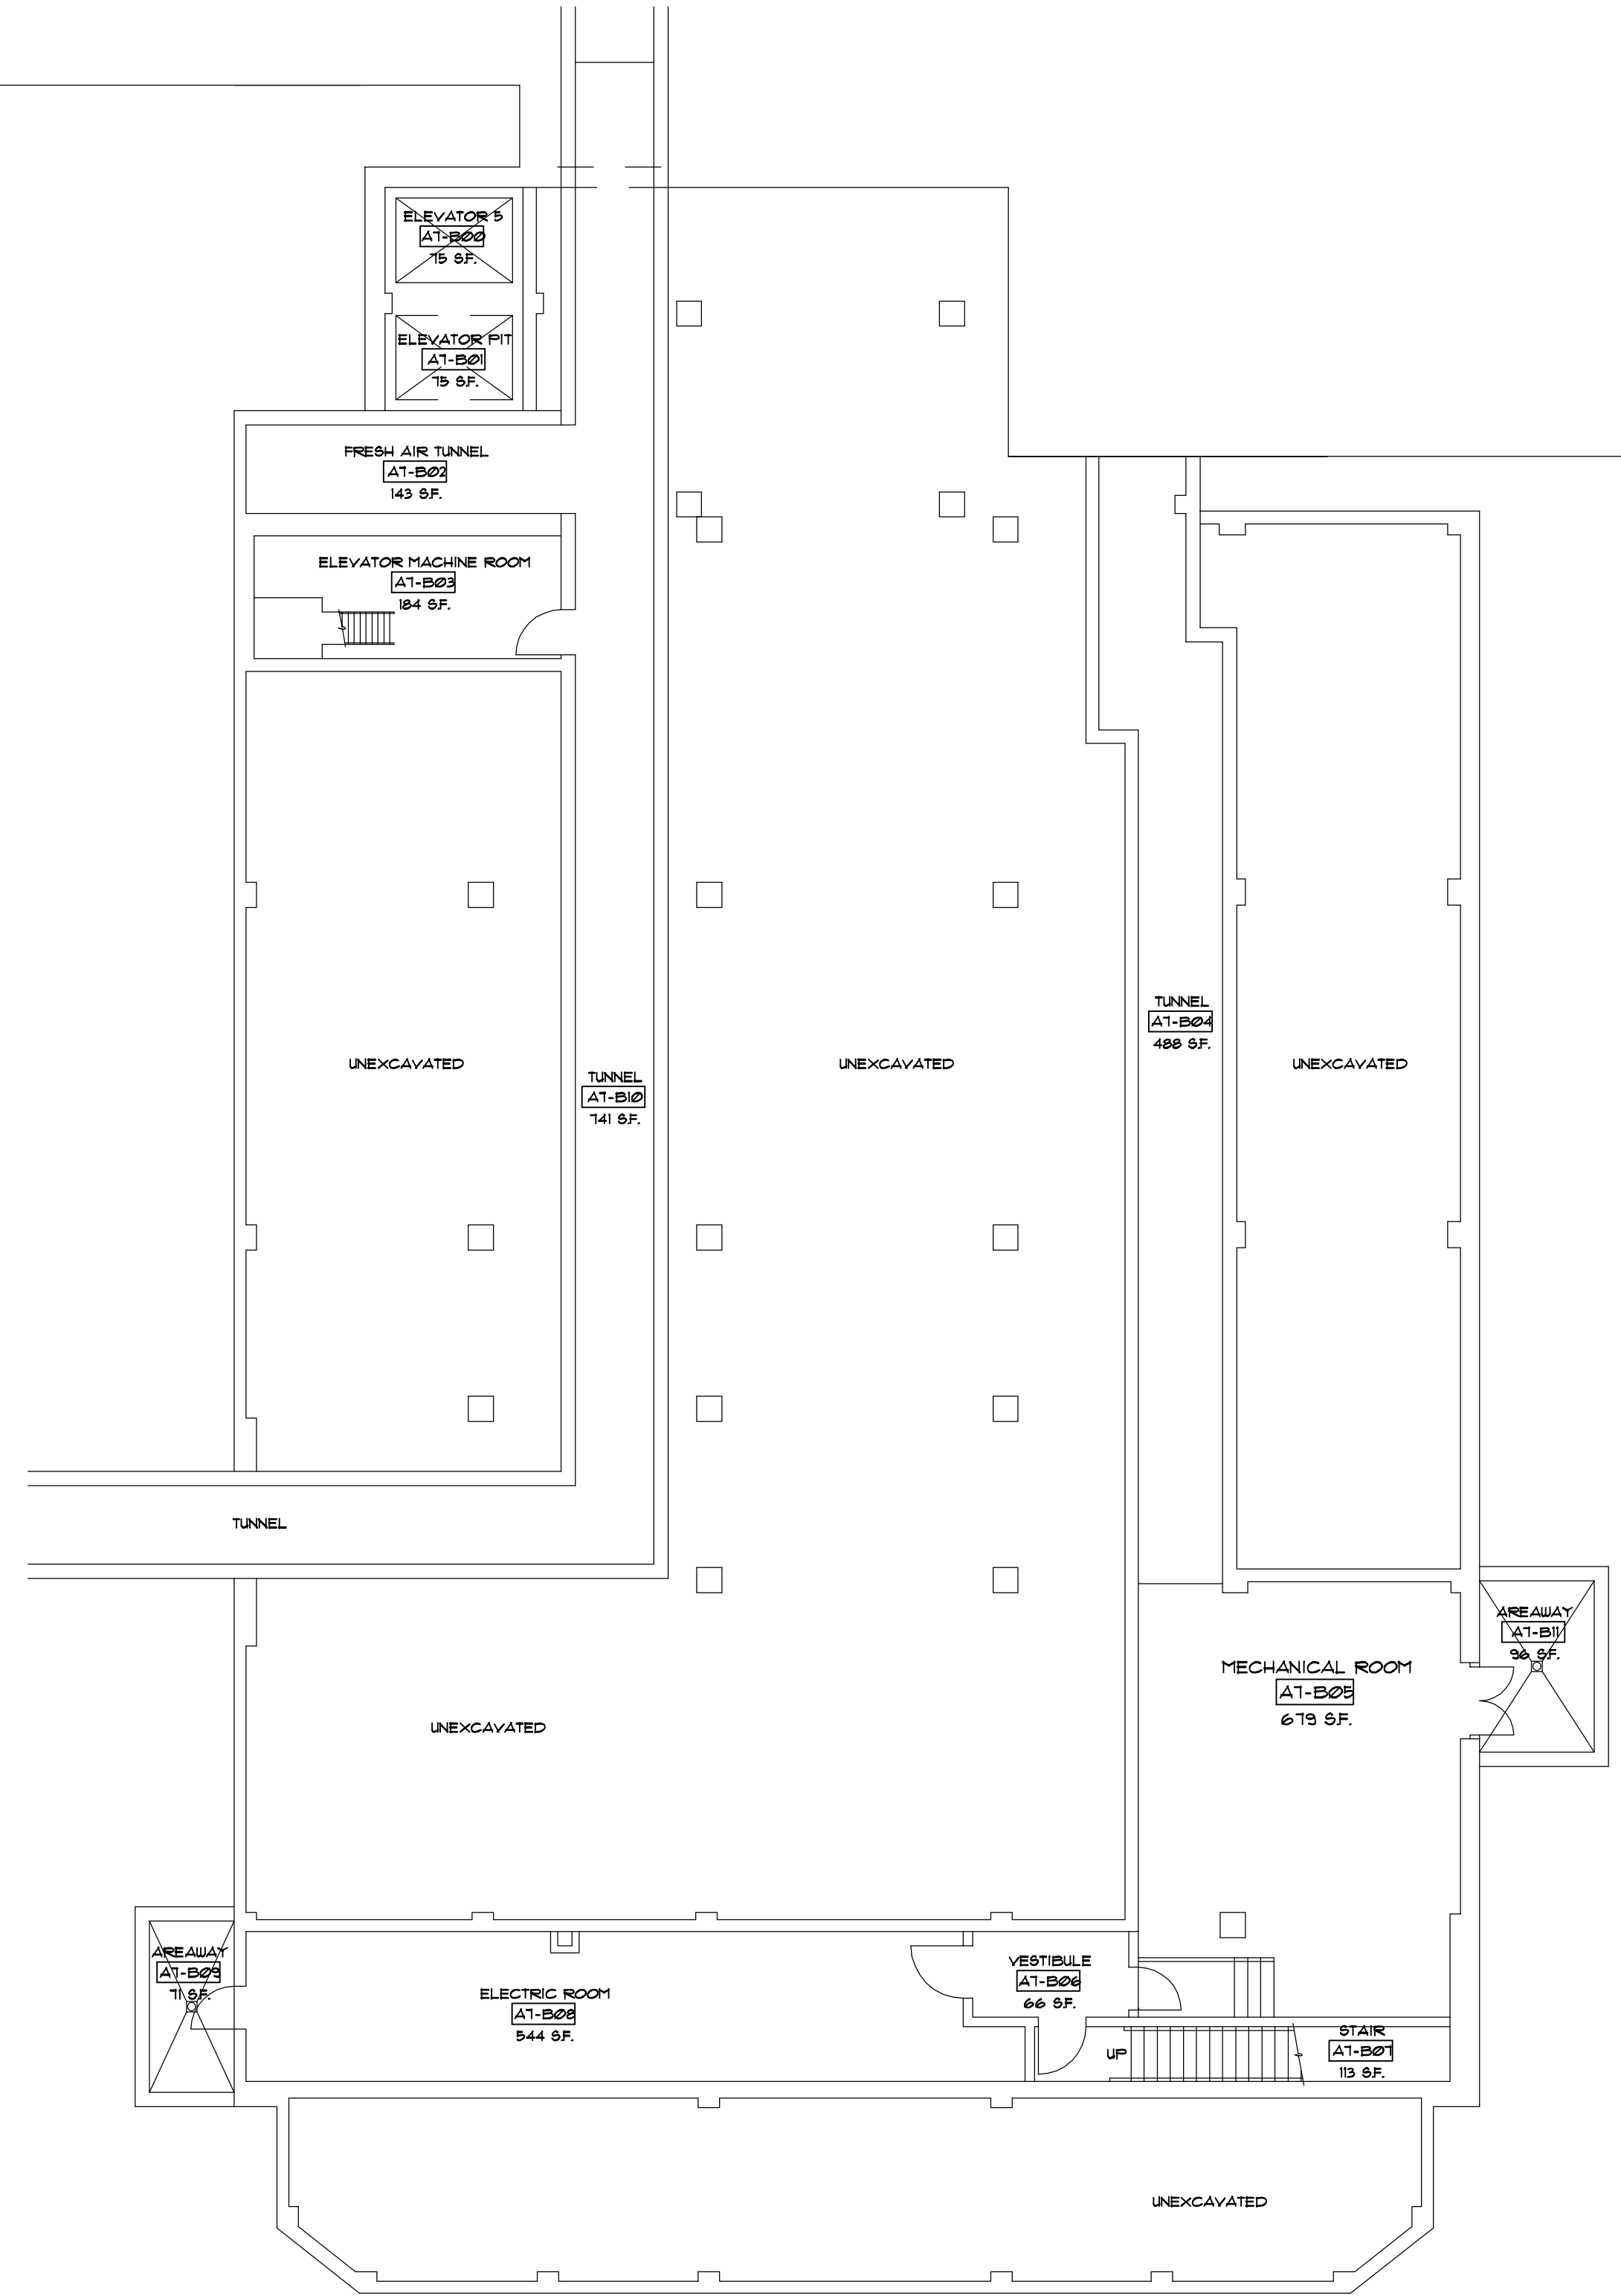


BASEMENT FLOOR PLAN - AREA B
 SCALE: 1"=10'-0"

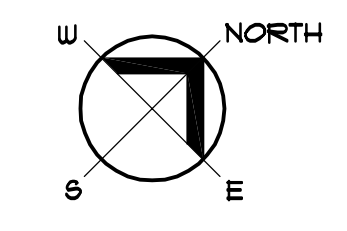




GROUND FLOOR PLAN - OVERALL
 SCALE: 1"=20'-0"

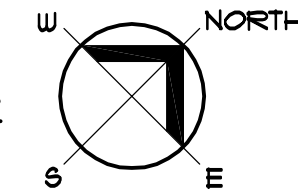


ST. LUKE'S HOSPITAL
LIFE SAFETY DRAWINGS
 CHAMPLIN AVE. NEW HARTFORD, NEW YORK

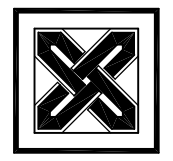
Towne Engineering
 18 South Street
 Utica, New York 13501

REVISION	
DATE	
DRAWN BY	
CHECKED BY	
SCALE	AS NOTED
TE PROJECT NUMBER	3311


SHEET TITLE
GROUND FLOOR PLAN - OVERALL

SHEET NUMBER
G

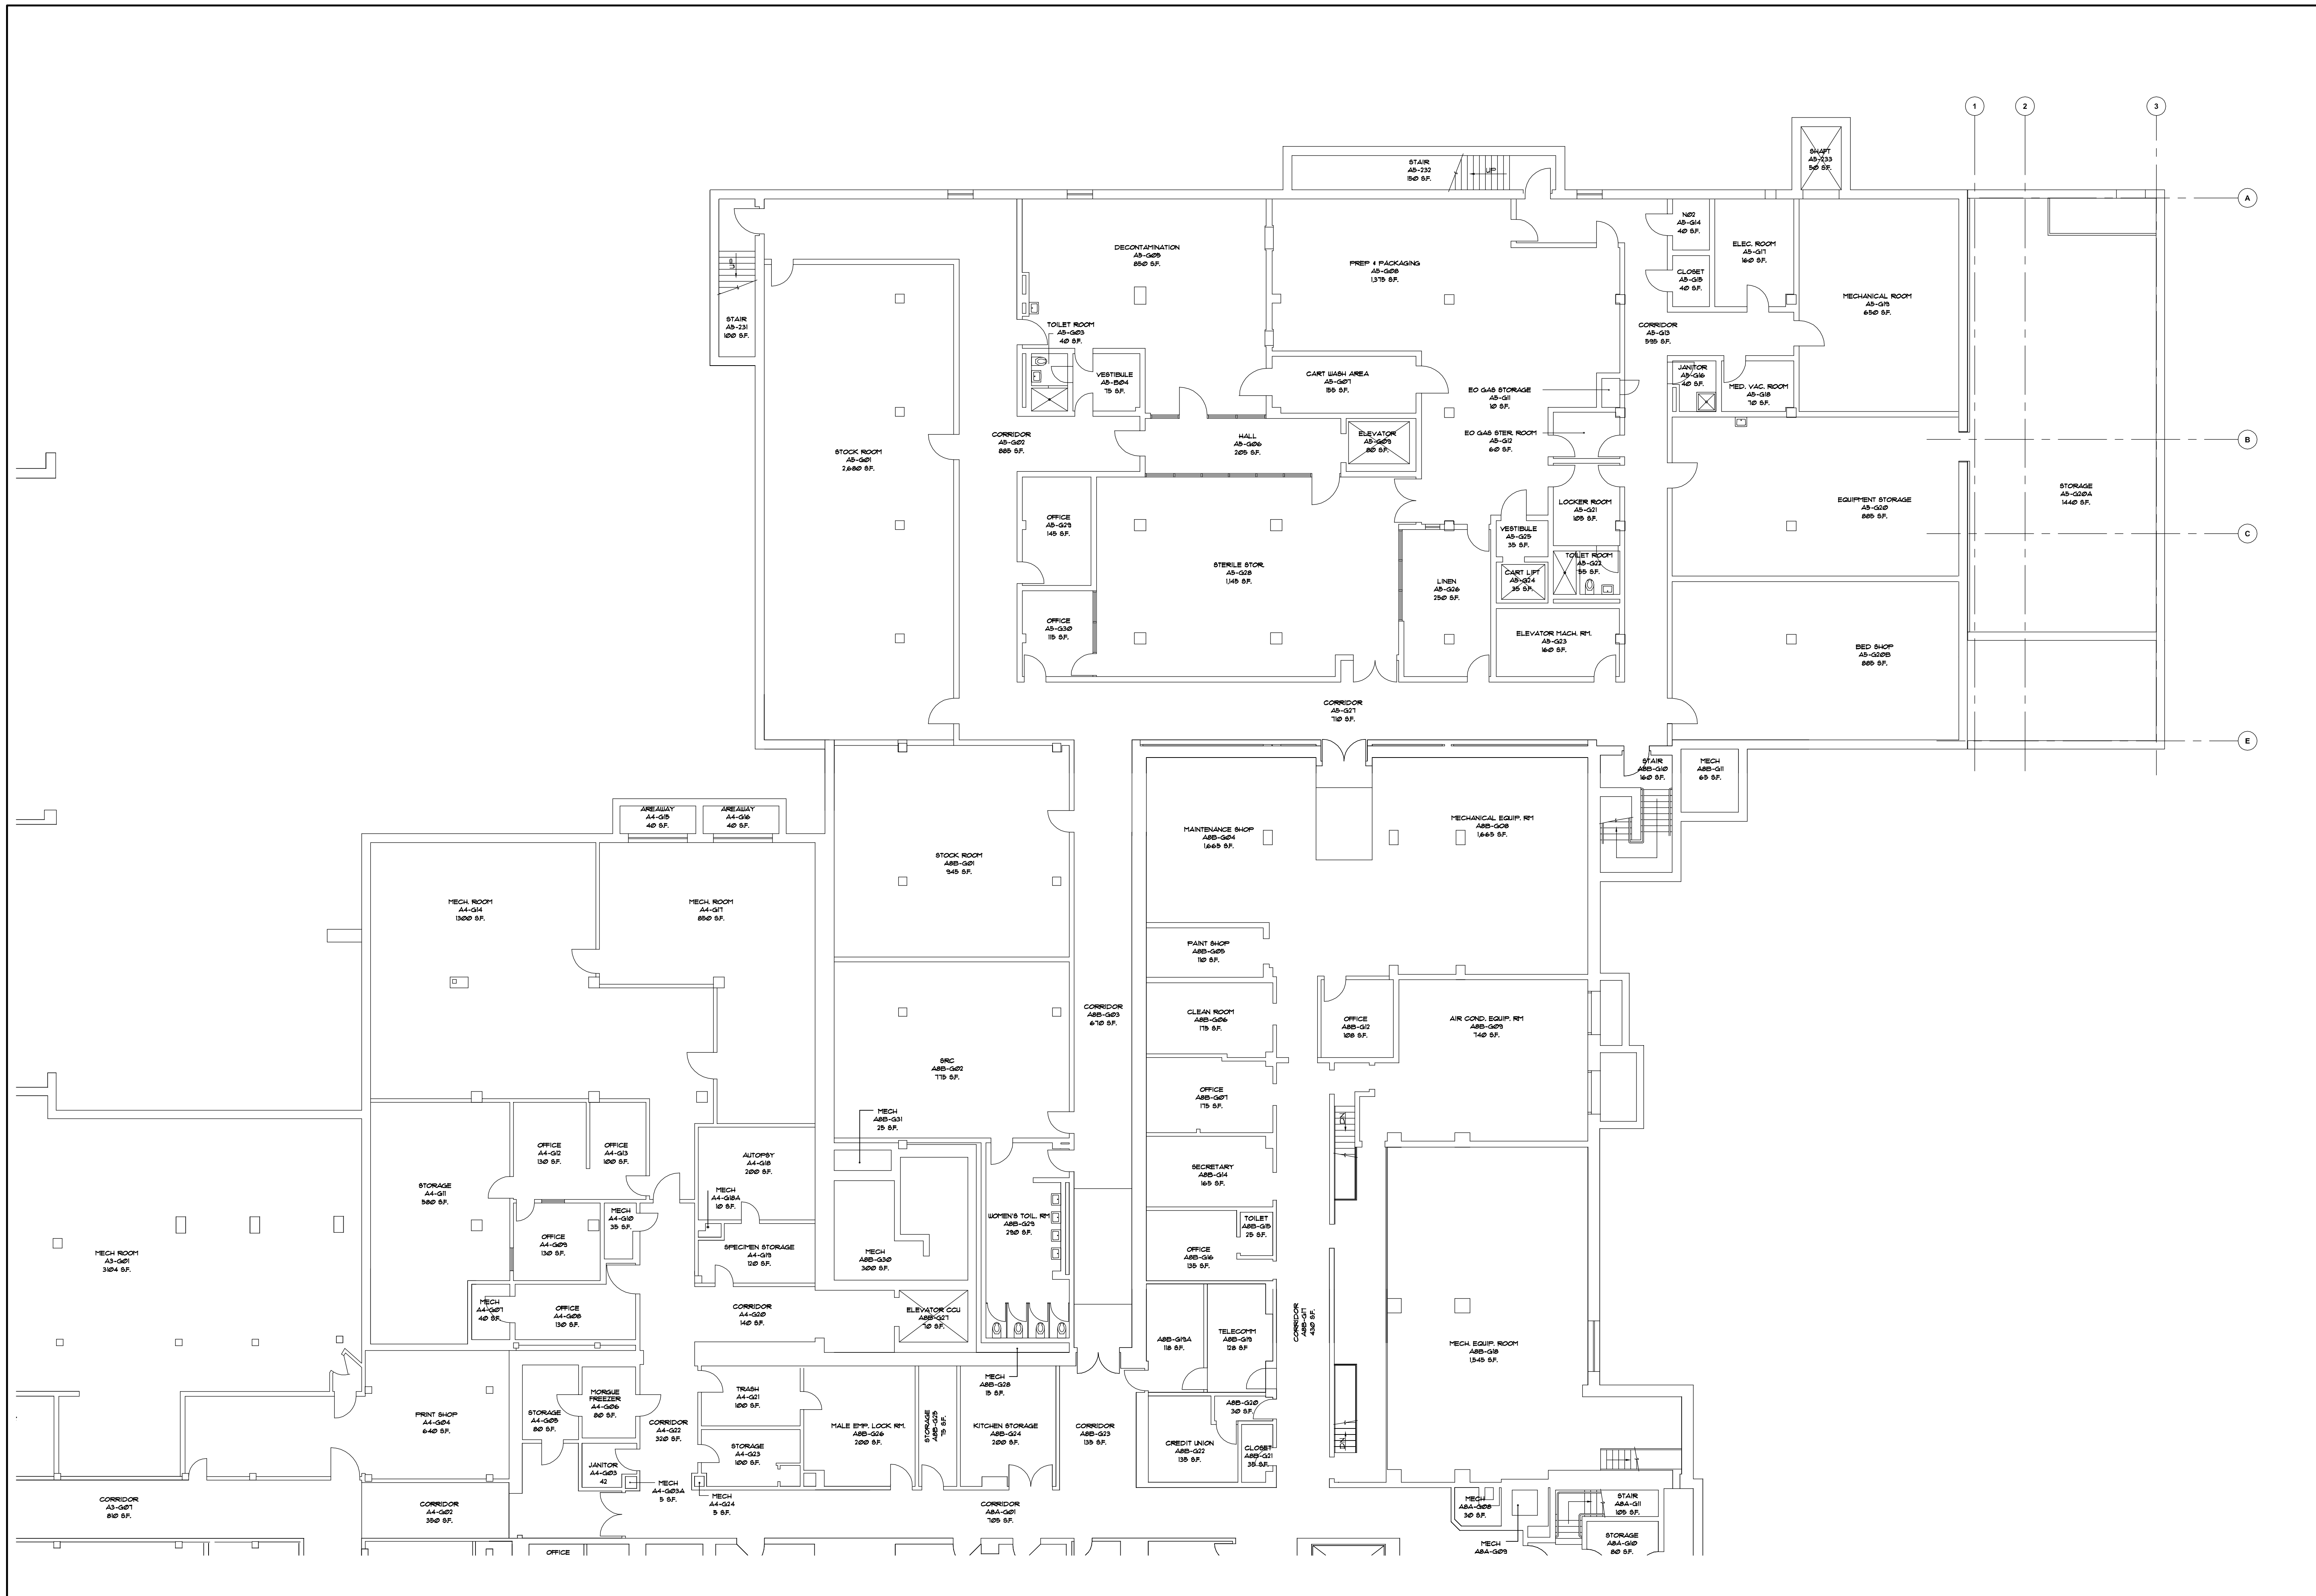

GROUND FLOOR PLAN - AREA A
 SCALE: 1"=10'-0"
 NORTH
 W
 S
 E


ST. LUKE'S HOSPITAL
LIFE SAFETY DRAWINGS
 CHAMPLIN AVE. NEW HARTFORD, NEW YORK


Towne Engineering
 18 South Street
 Utica, New York 13501


REVISION	
DATE	
DRAWN BY	
CHECKED BY	
SCALE	AS NOTED
PROJECT NUMBER	331

SHEET TITLE	GROUND FLOOR PLAN - AREA A
-------------	----------------------------

SHEET NUMBER	G-A
--------------	-----

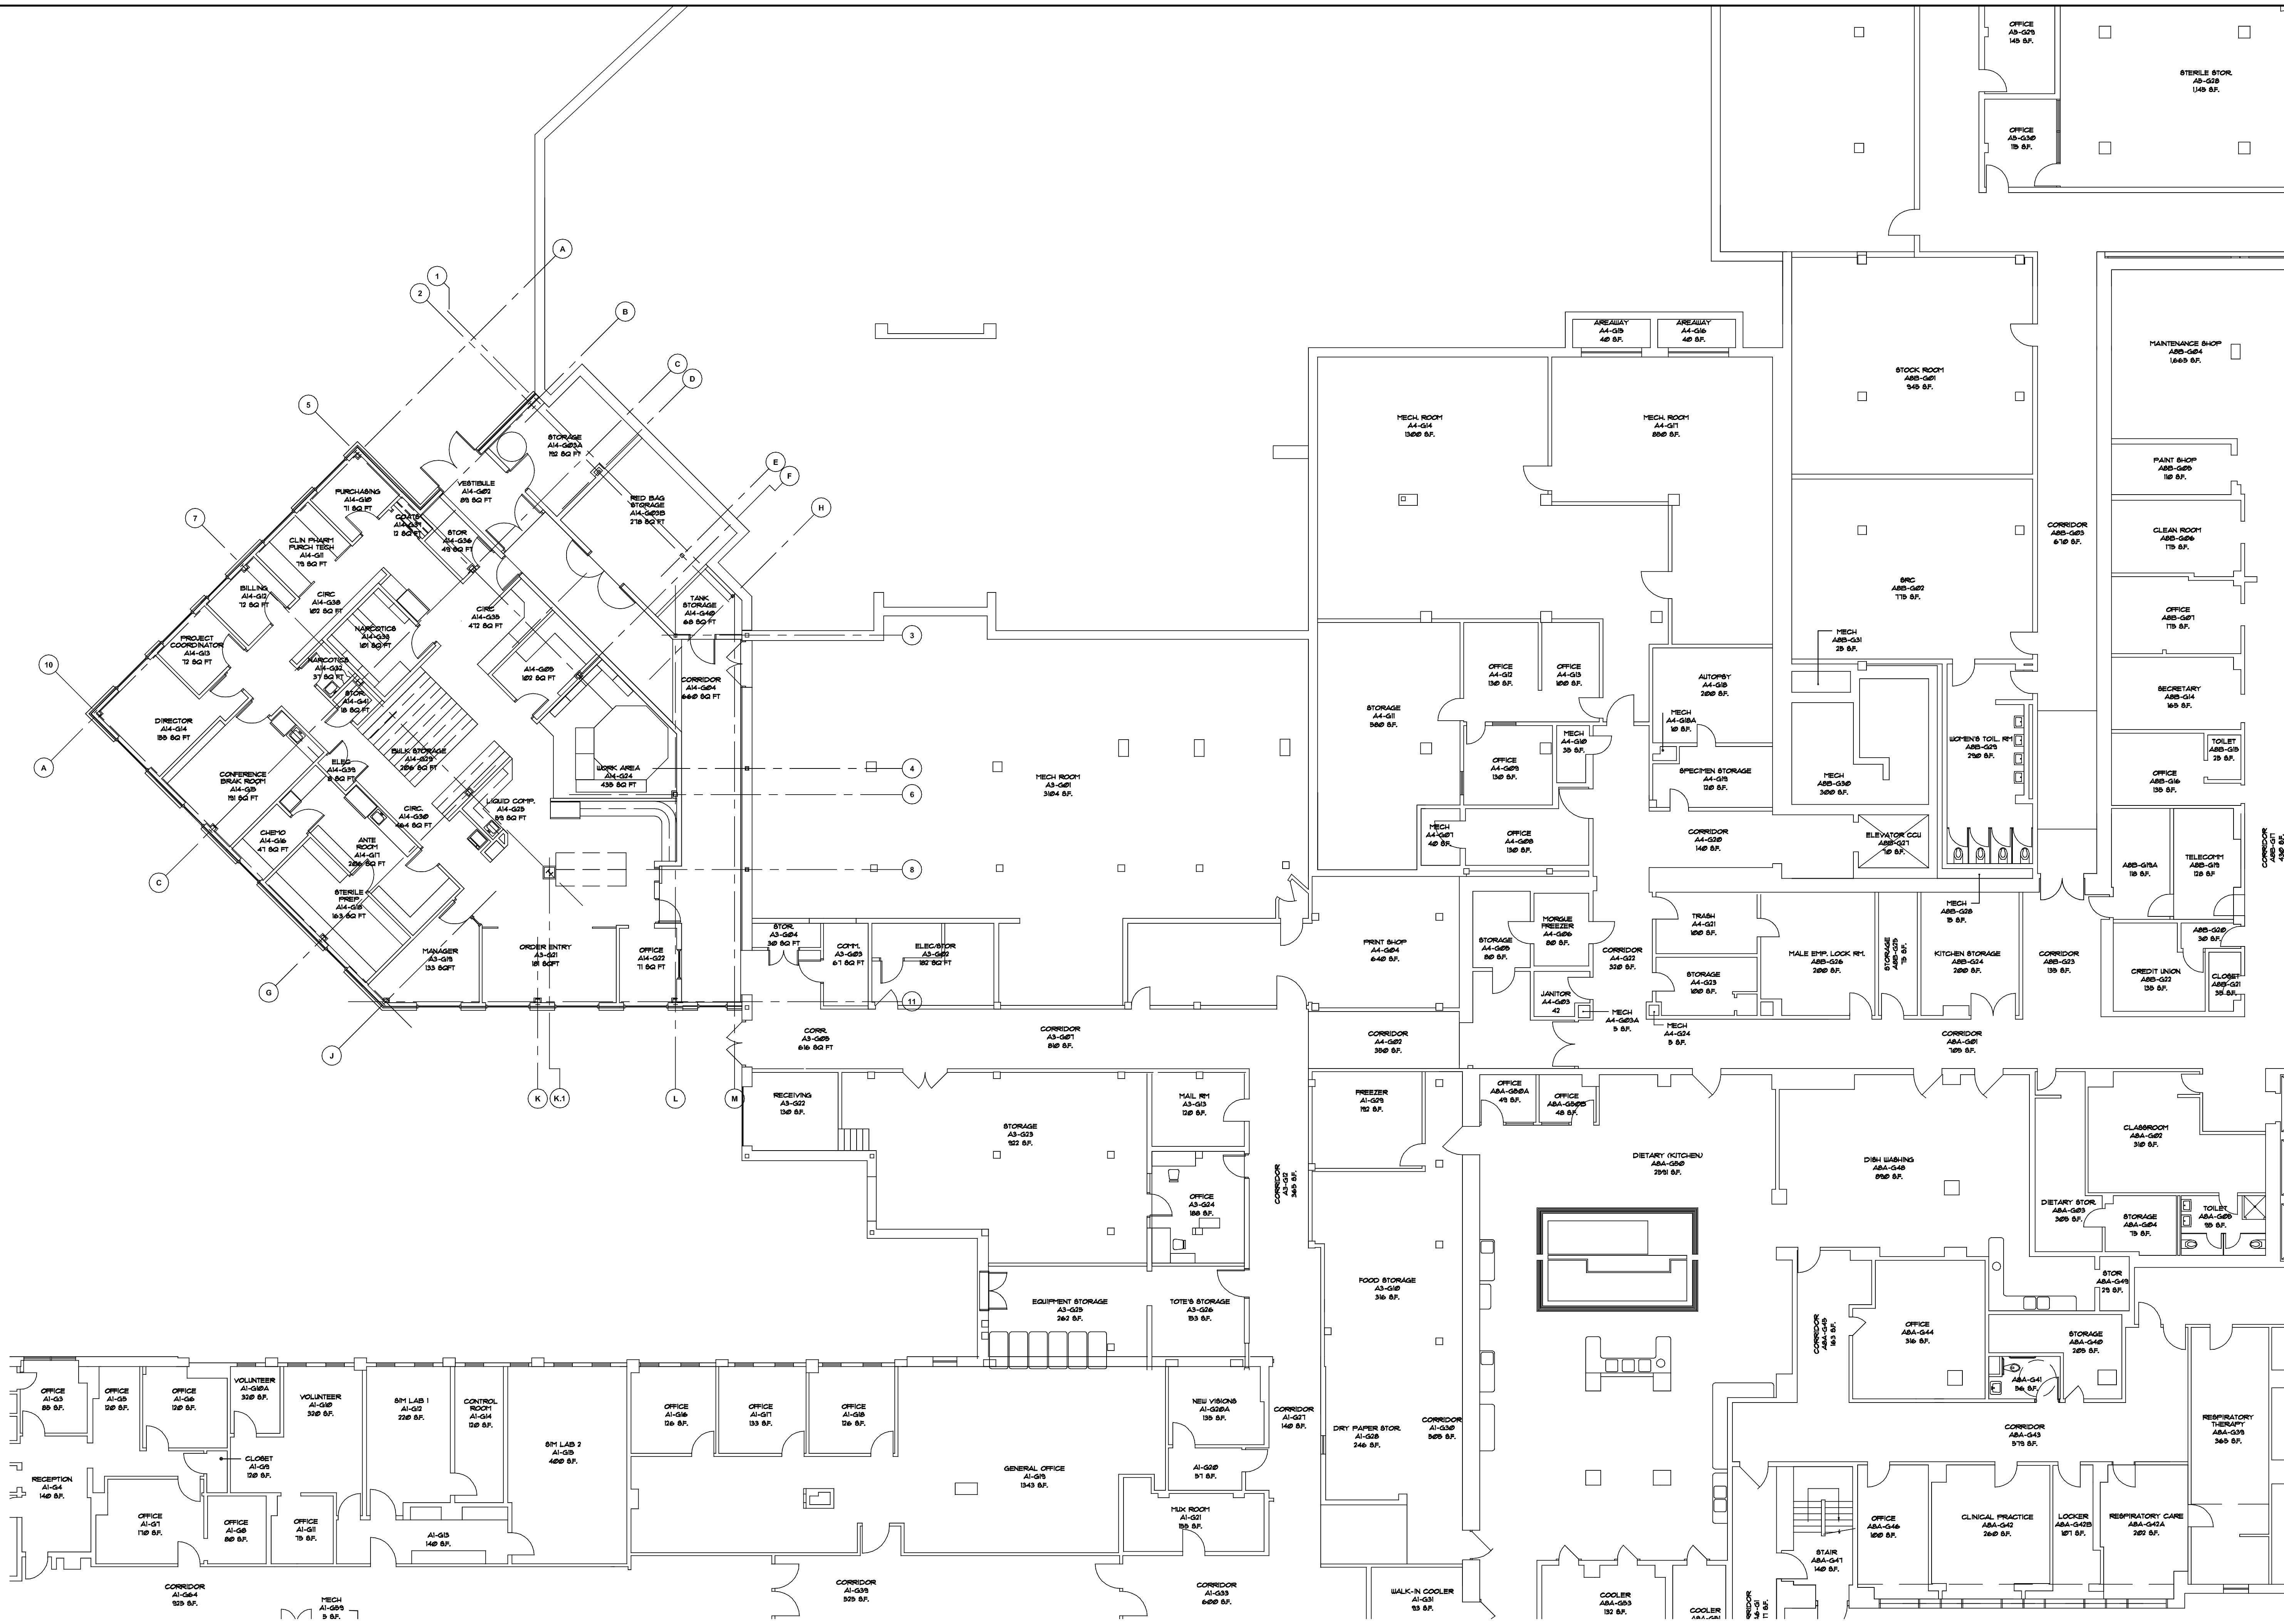

GROUND FLOOR PLAN - AREA B
 SCALE: 1"=10'-0"

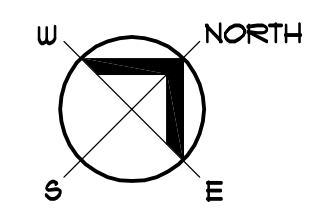

ST. LUKE'S HOSPITAL
LIFE SAFETY DRAWINGS
 CHAMPLIN AVE. NEW HARTFORD, NEW YORK

Towne Engineering
 18 South Street
 Utica, New York 13501

REVISION	
DATE	
DRAWN BY	
CHECKED BY	
SCALE	AS NOTED
PROJECT NUMBER	3311


SHEET TITLE
 GROUND FLOOR PLAN - AREA B

SHEET NUMBER
 G-B



GROUND FLOOR PLAN - AREA C

SCALE: 1"=10'-0"

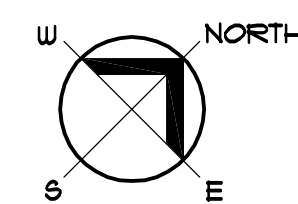


ST. LUKE'S HOSPITAL
LIFE SAFETY DRAWINGS
CHAMPLIN AVE. NEW HARTFORD, NEW YORK

Towne Engineering
 18 South Street
 Utica, New York 13501

REVISION	DATE	DRAWN BY	CHECKED BY	SCALE	AS NOTED


SHEET TITLE
FLOOR PLAN
- AREA C

SHEET NUMBER
G-C

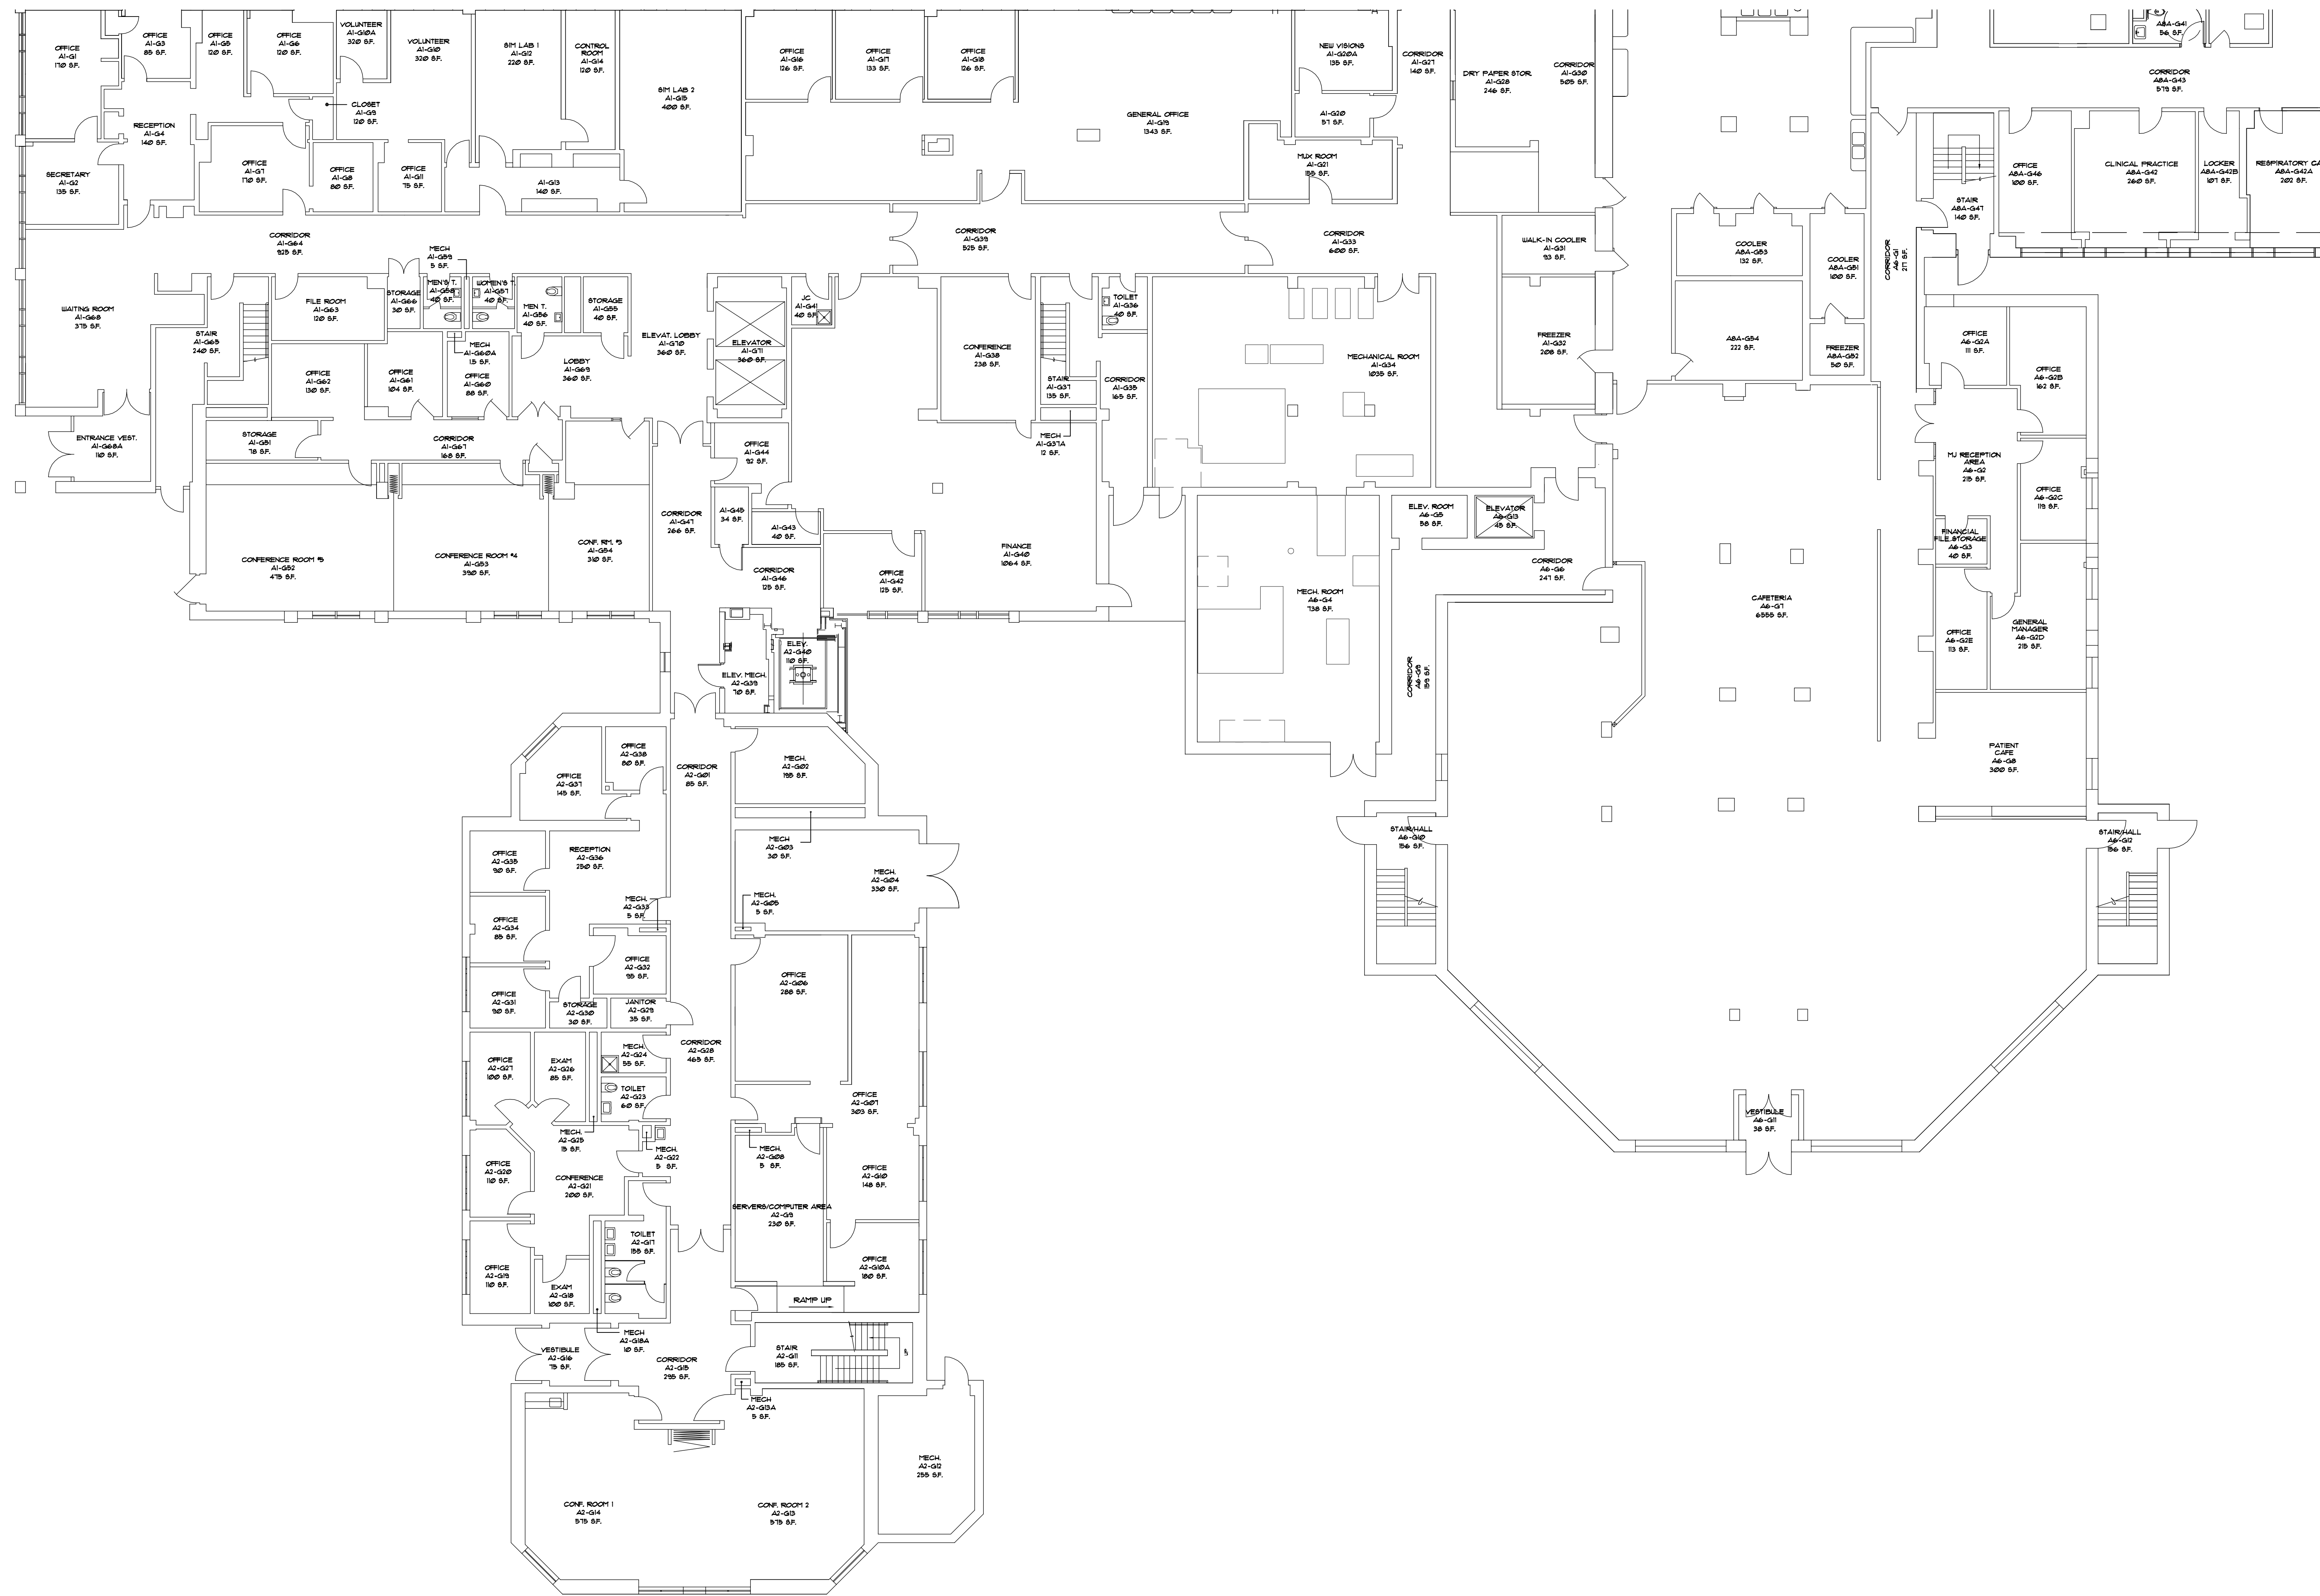


GROUND FLOOR PLAN - AREA D

SCALE: 1"=10'-0"

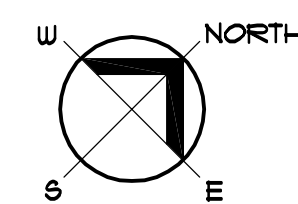


ST. LUKE'S HOSPITAL
LIFE SAFETY DRAWINGS
CHAMPLIN AVE.
NEW HARTFORD, NEW YORK


Towne Engineering
 18 South Street
 Utica, New York 13501


REVISION	
DATE	
DRAWN BY	
CHECKED BY	
SCALE	AS NOTED
PROJECT NUMBER	331

SHEET TITLE
 GROUND FLOOR PLAN - AREA D

SHEET NUMBER
G-D

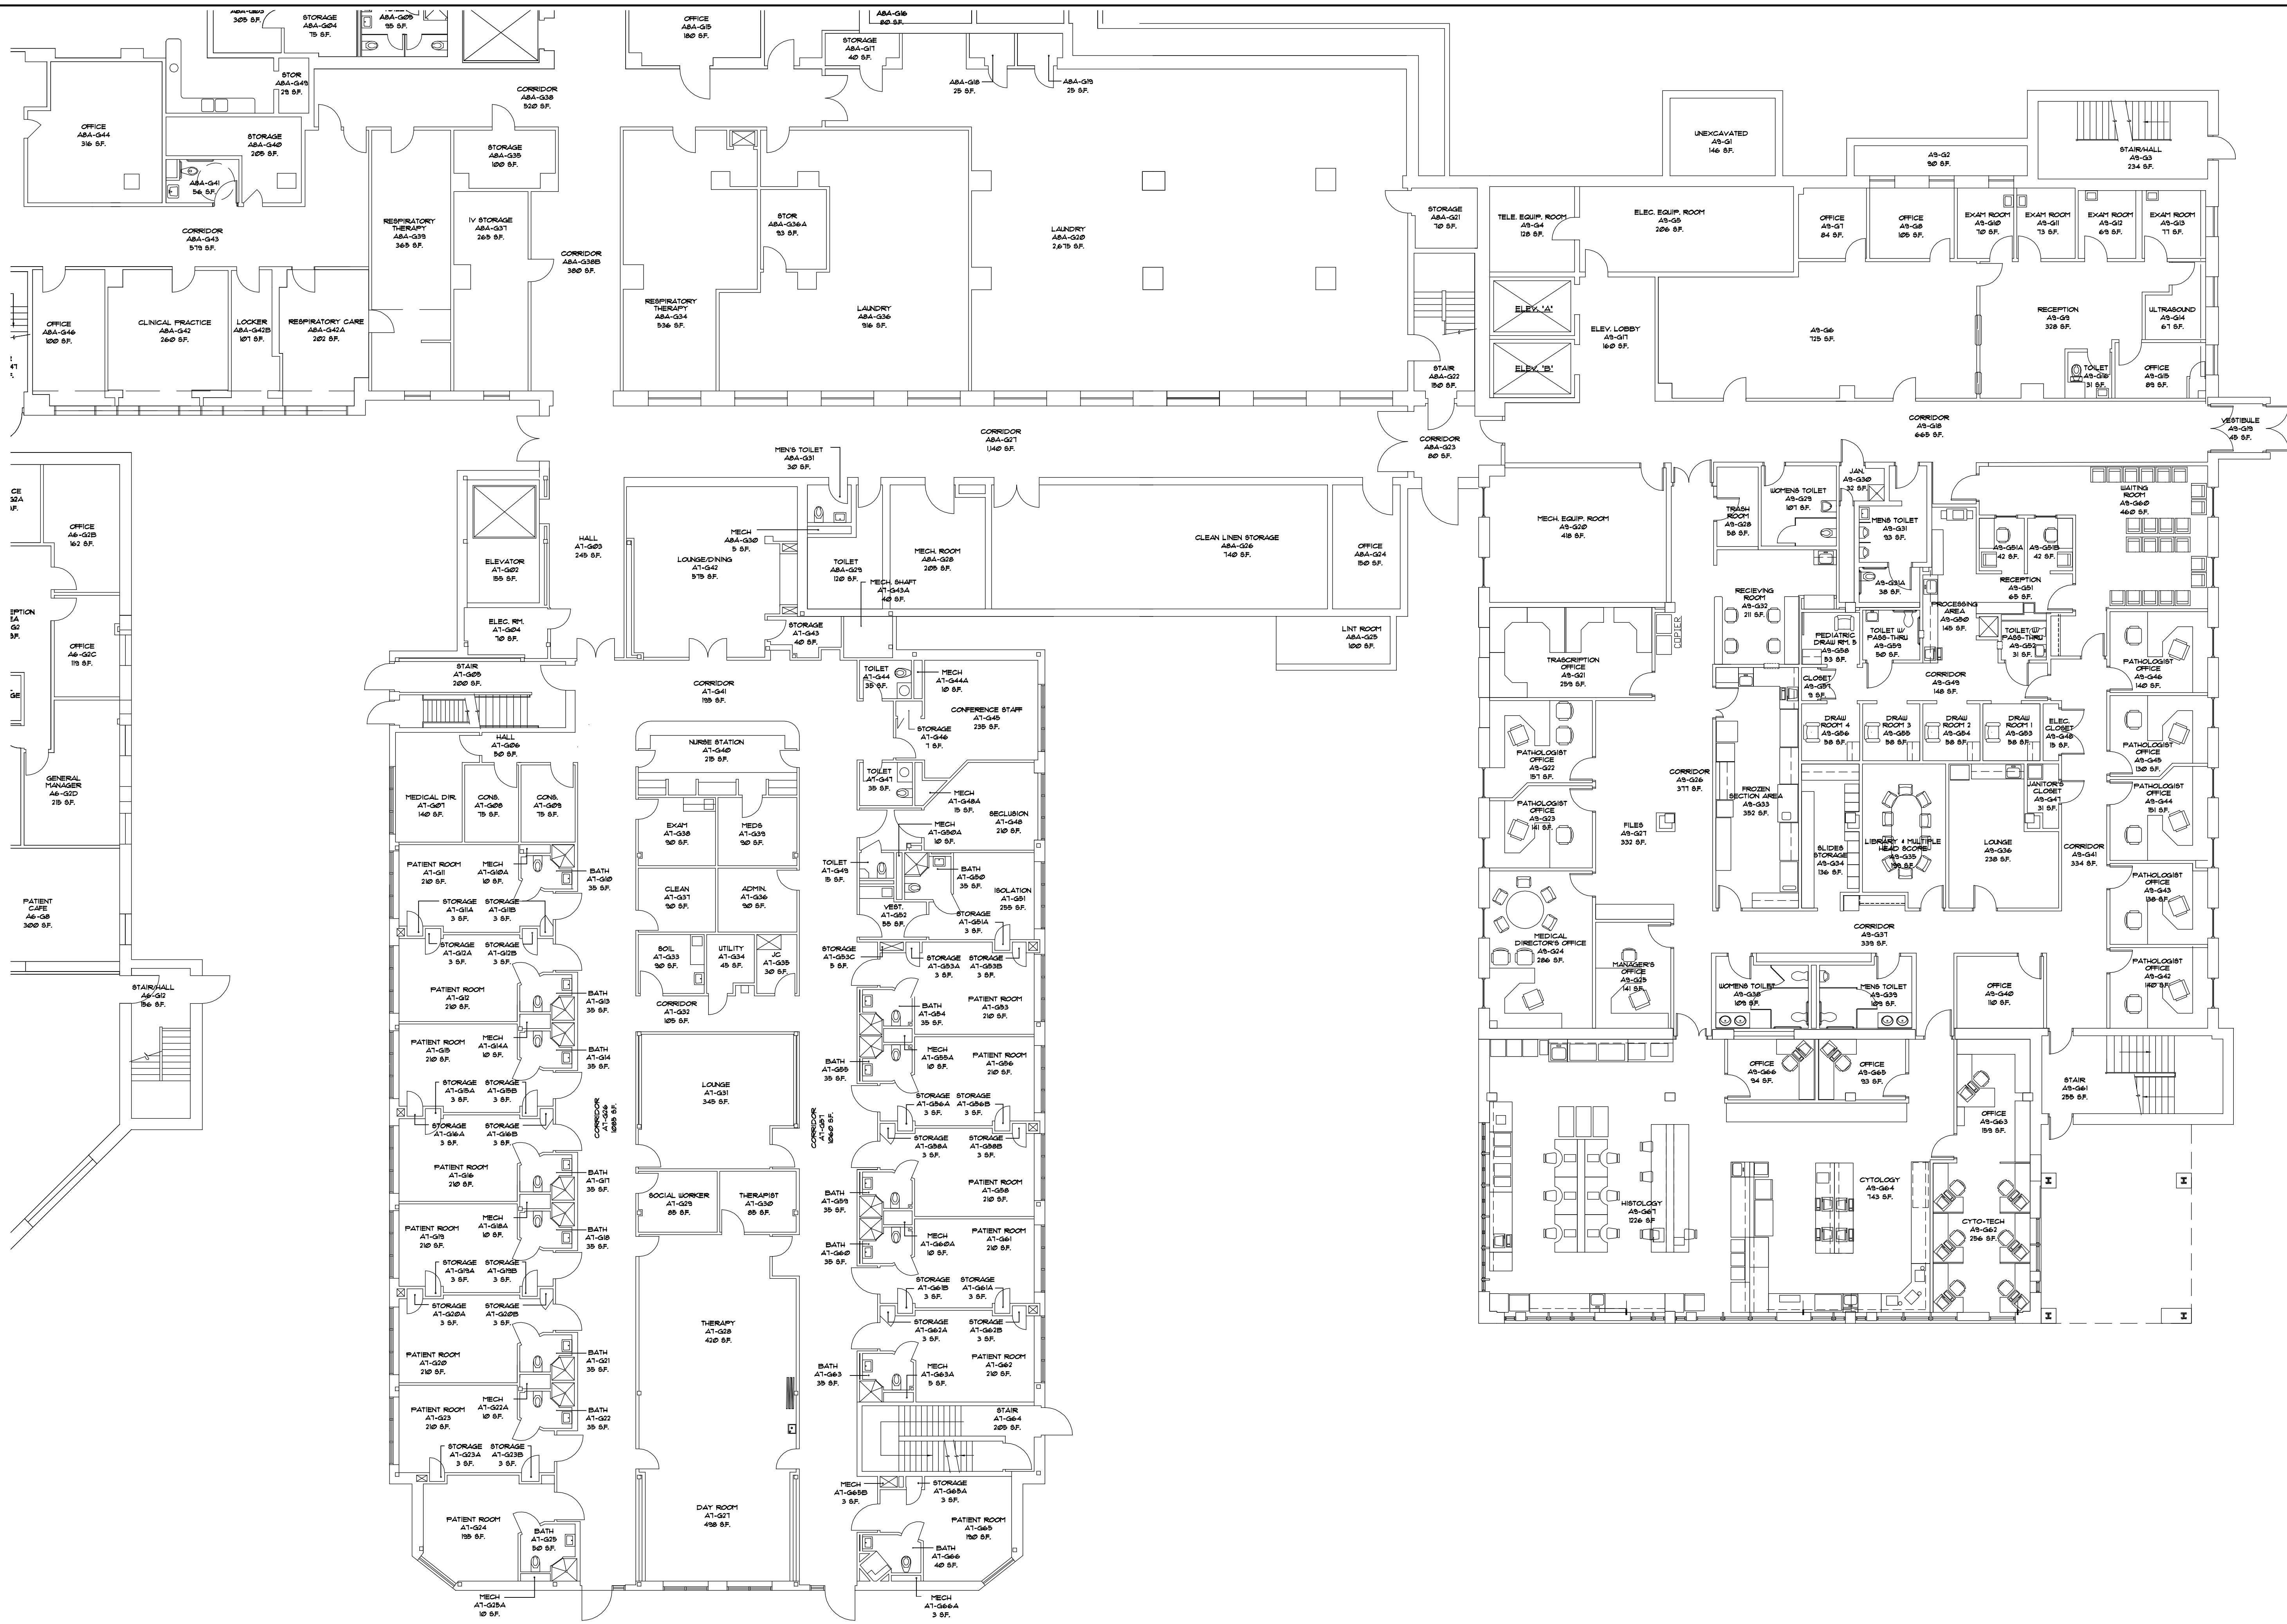

GROUND FLOOR PLAN - AREA E
 SCALE: 1"=10'-0"

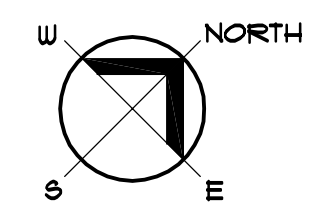


ST. LUKE'S HOSPITAL
LIFE SAFETY DRAWINGS
 CHAMPLIN AVE. NEW HARTFORD, NEW YORK

Towne Engineering
 18 South Street
 Utica, New York 13501

REVISION	DATE	DRAWN BY	CHECKED BY	SCALE	AS NOTED


SHEET TITLE
 GROUND FLOOR PLAN
 - AREA E

SHEET NUMBER
 G-E

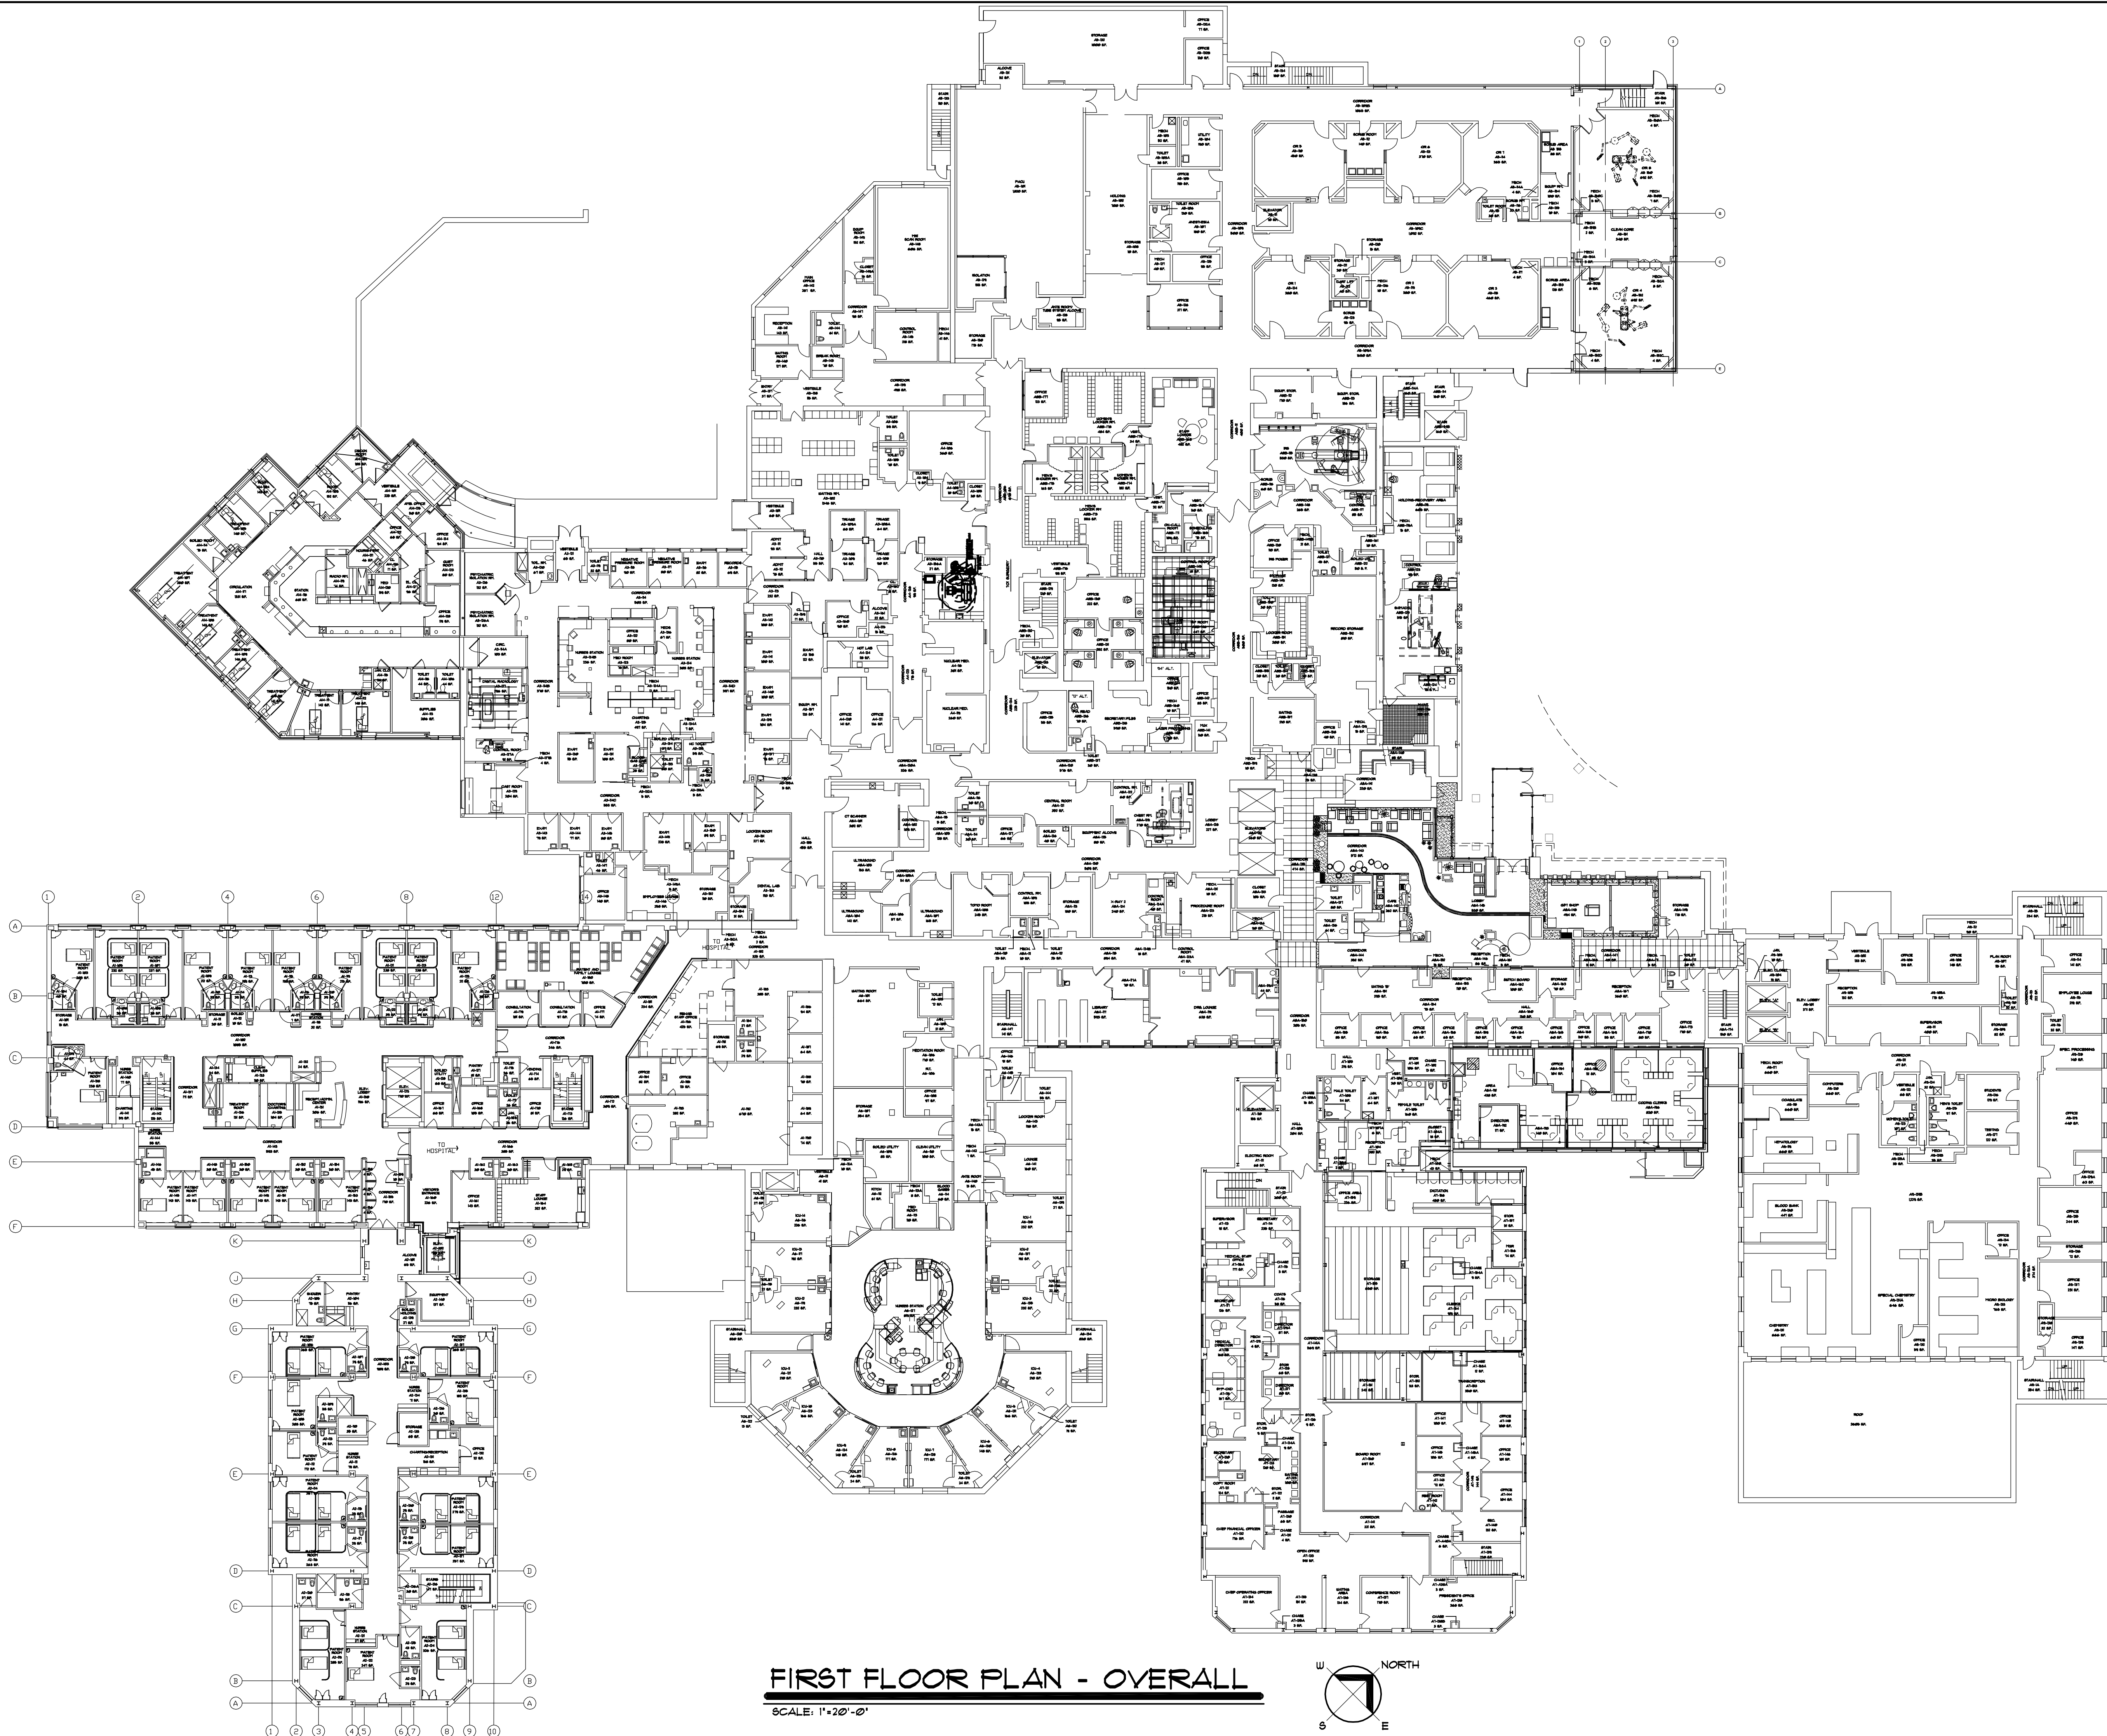


FIRST FLOOR PLAN - OVERALL

SCALE: 1"=20'-0"

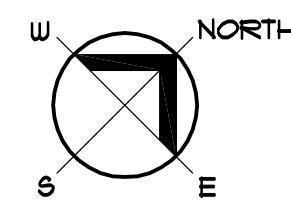

ST. LUKE'S HOSPITAL
LIFE SAFETY DRAWINGS
 CHAMPLIN AVE. NEW HARTFORD, NEW YORK




Towne Engineering
 18 South Street
 Utica, New York 13501


REVISION	
DATE	
DRAWN BY	
CHECKED BY	
SCALE	AS NOTED
TE PROJECT NUMBER	3311

SHEET TITLE
FIRST FLOOR PLAN - OVERALL

SHEET NUMBER
01

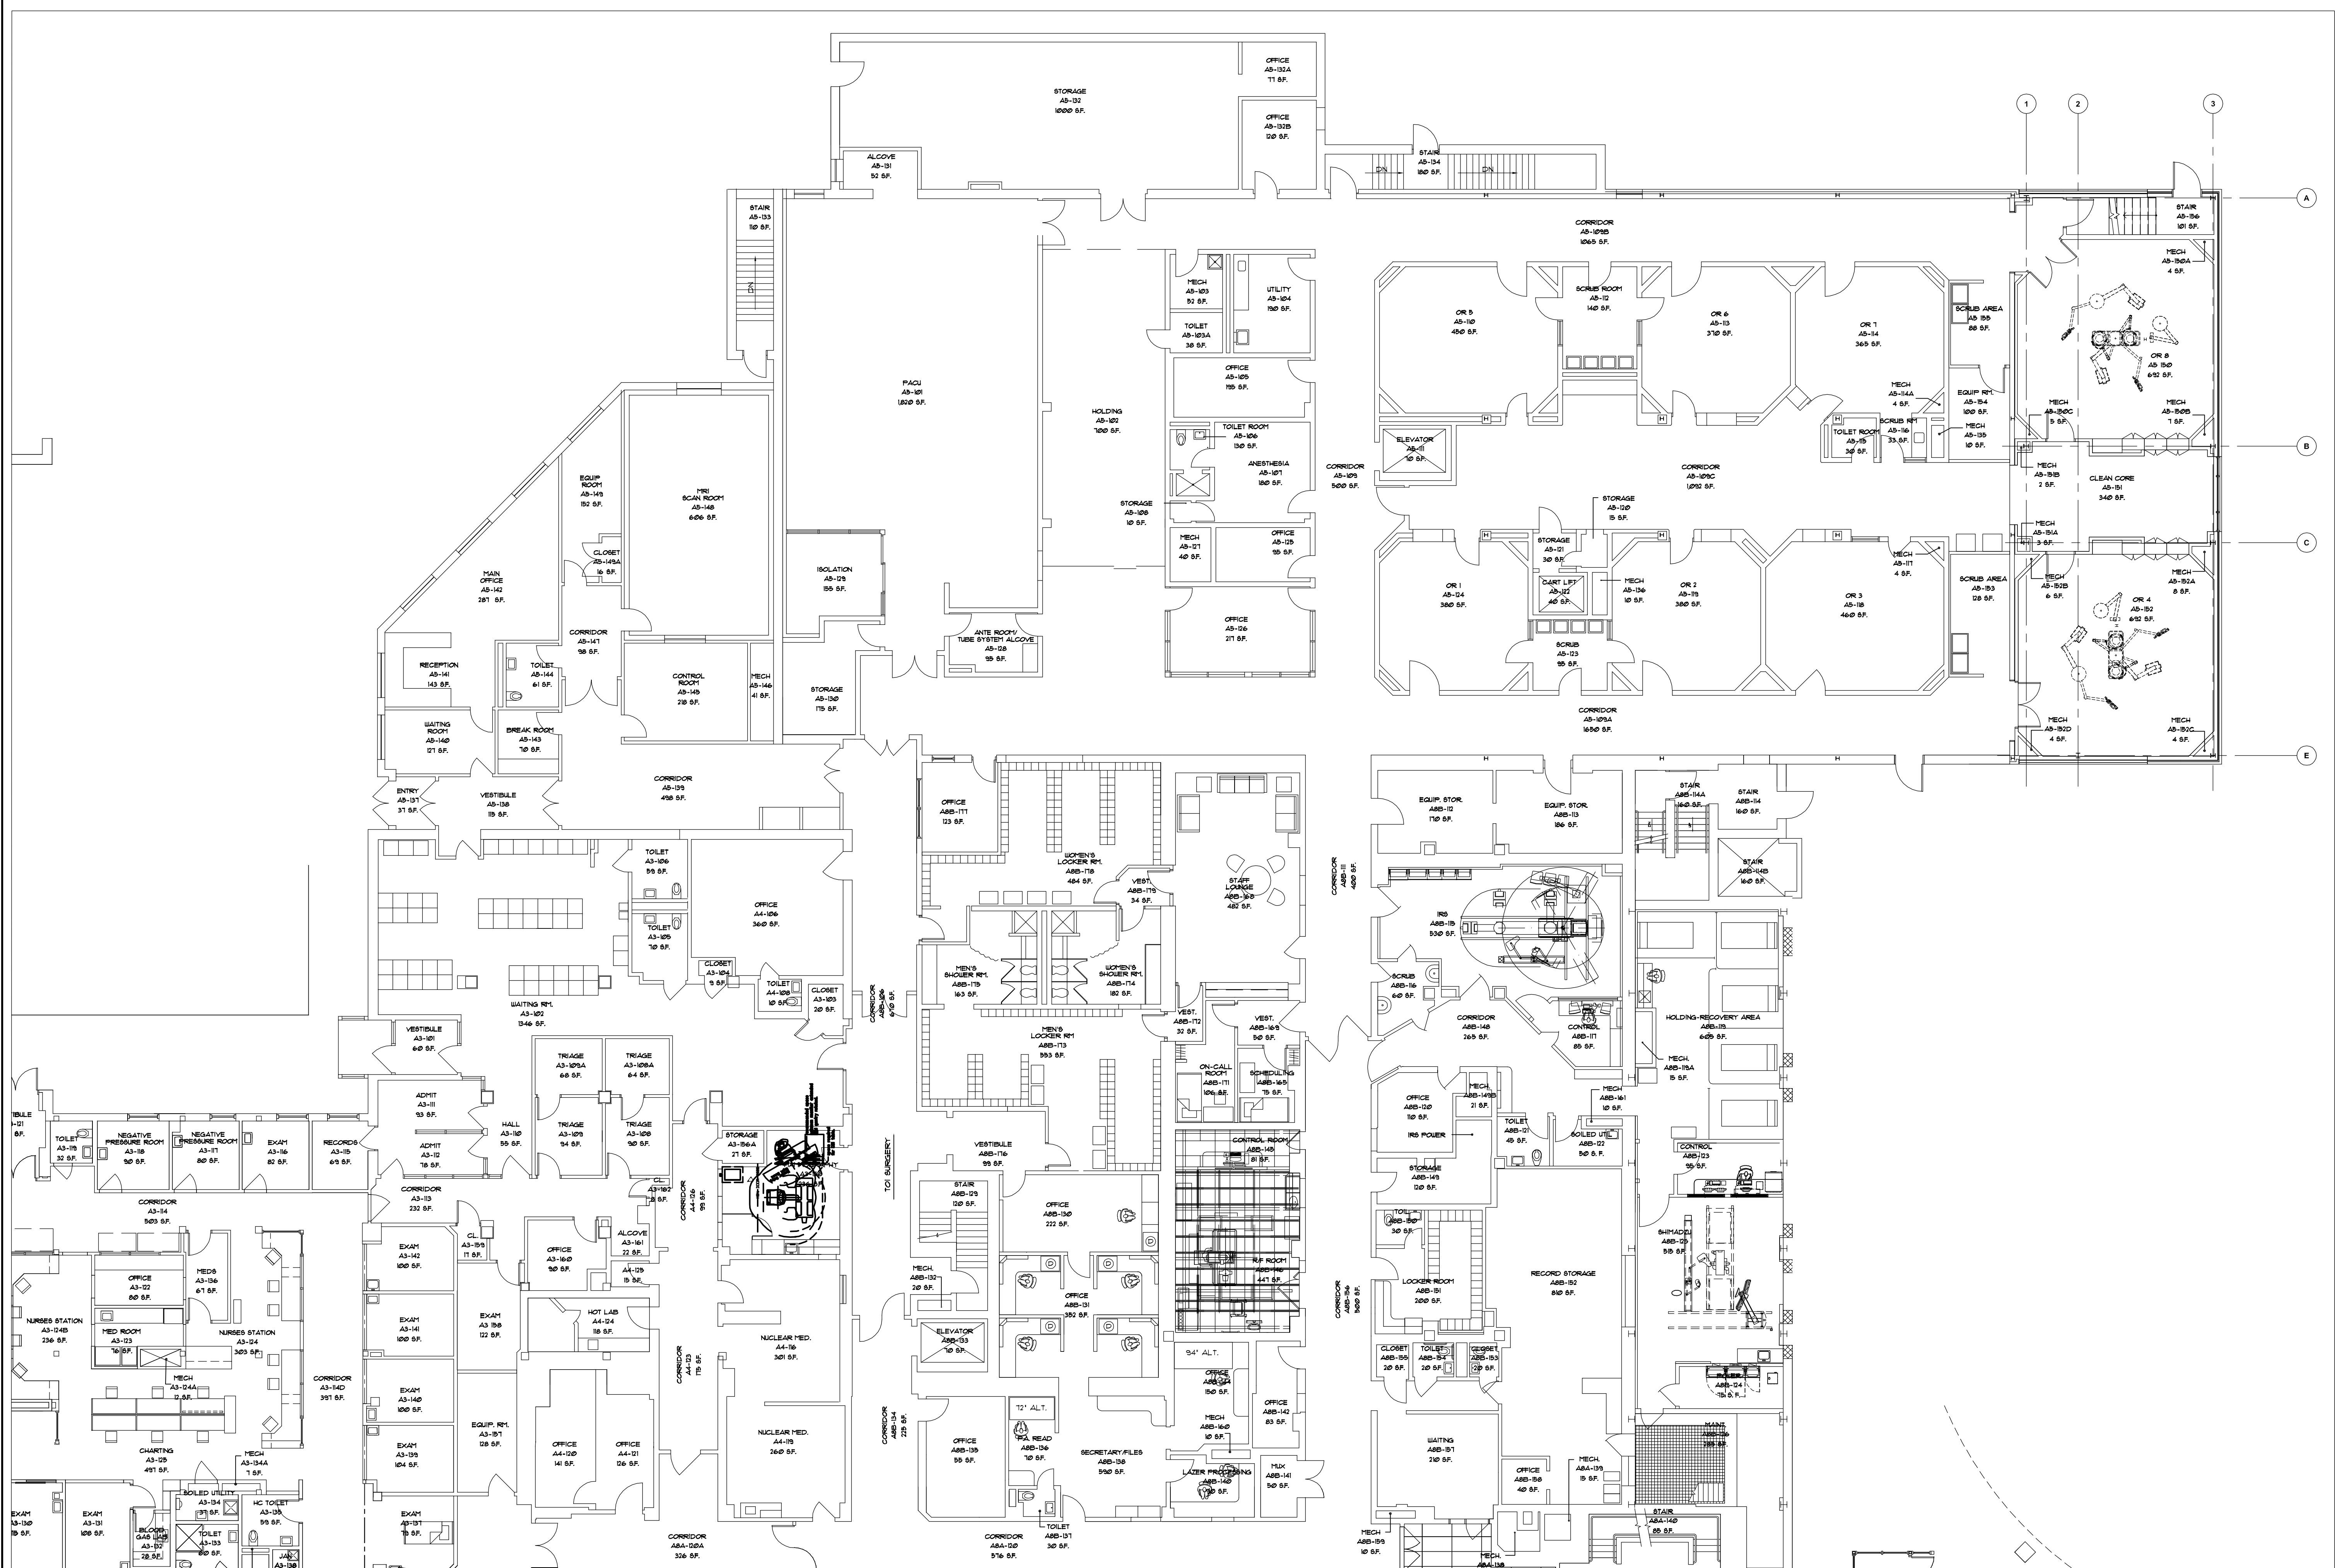

FIRST FLOOR PLAN - AREA A
 SCALE: 1"=10'-0"

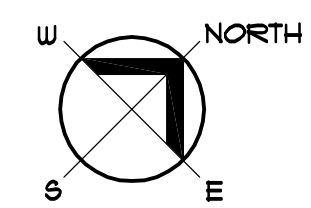

ST. LUKE'S HOSPITAL
LIFE SAFETY DRAWINGS
 CHAMPLIN AVE. NEW HARTFORD, NEW YORK

Towne Engineering
 18 South Street
 Utica, New York 13501


REVISION	DATE	DRAWN BY	CHECKED BY	SCALE	AS NOTED

SHEET TITLE
 FIRST FLOOR PLAN - AREA A

SHEET NUMBER
 01-A



FIRST FLOOR PLAN - AREA B
 SCALE: 1"=10'-0"

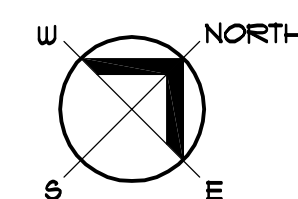


ST. LUKE'S HOSPITAL
LIFE SAFETY DRAWINGS
 CHAMPLIN AVE. NEW HARTFORD, NEW YORK

Towne Engineering
 18 South Street
 Utica, New York 13501

REVISION	DATE	DRAWN BY	CHECKED BY	SCALE	AS NOTED


SHEET TITLE
 FIRST FLOOR PLAN - AREA B

SHEET NUMBER
 01-B

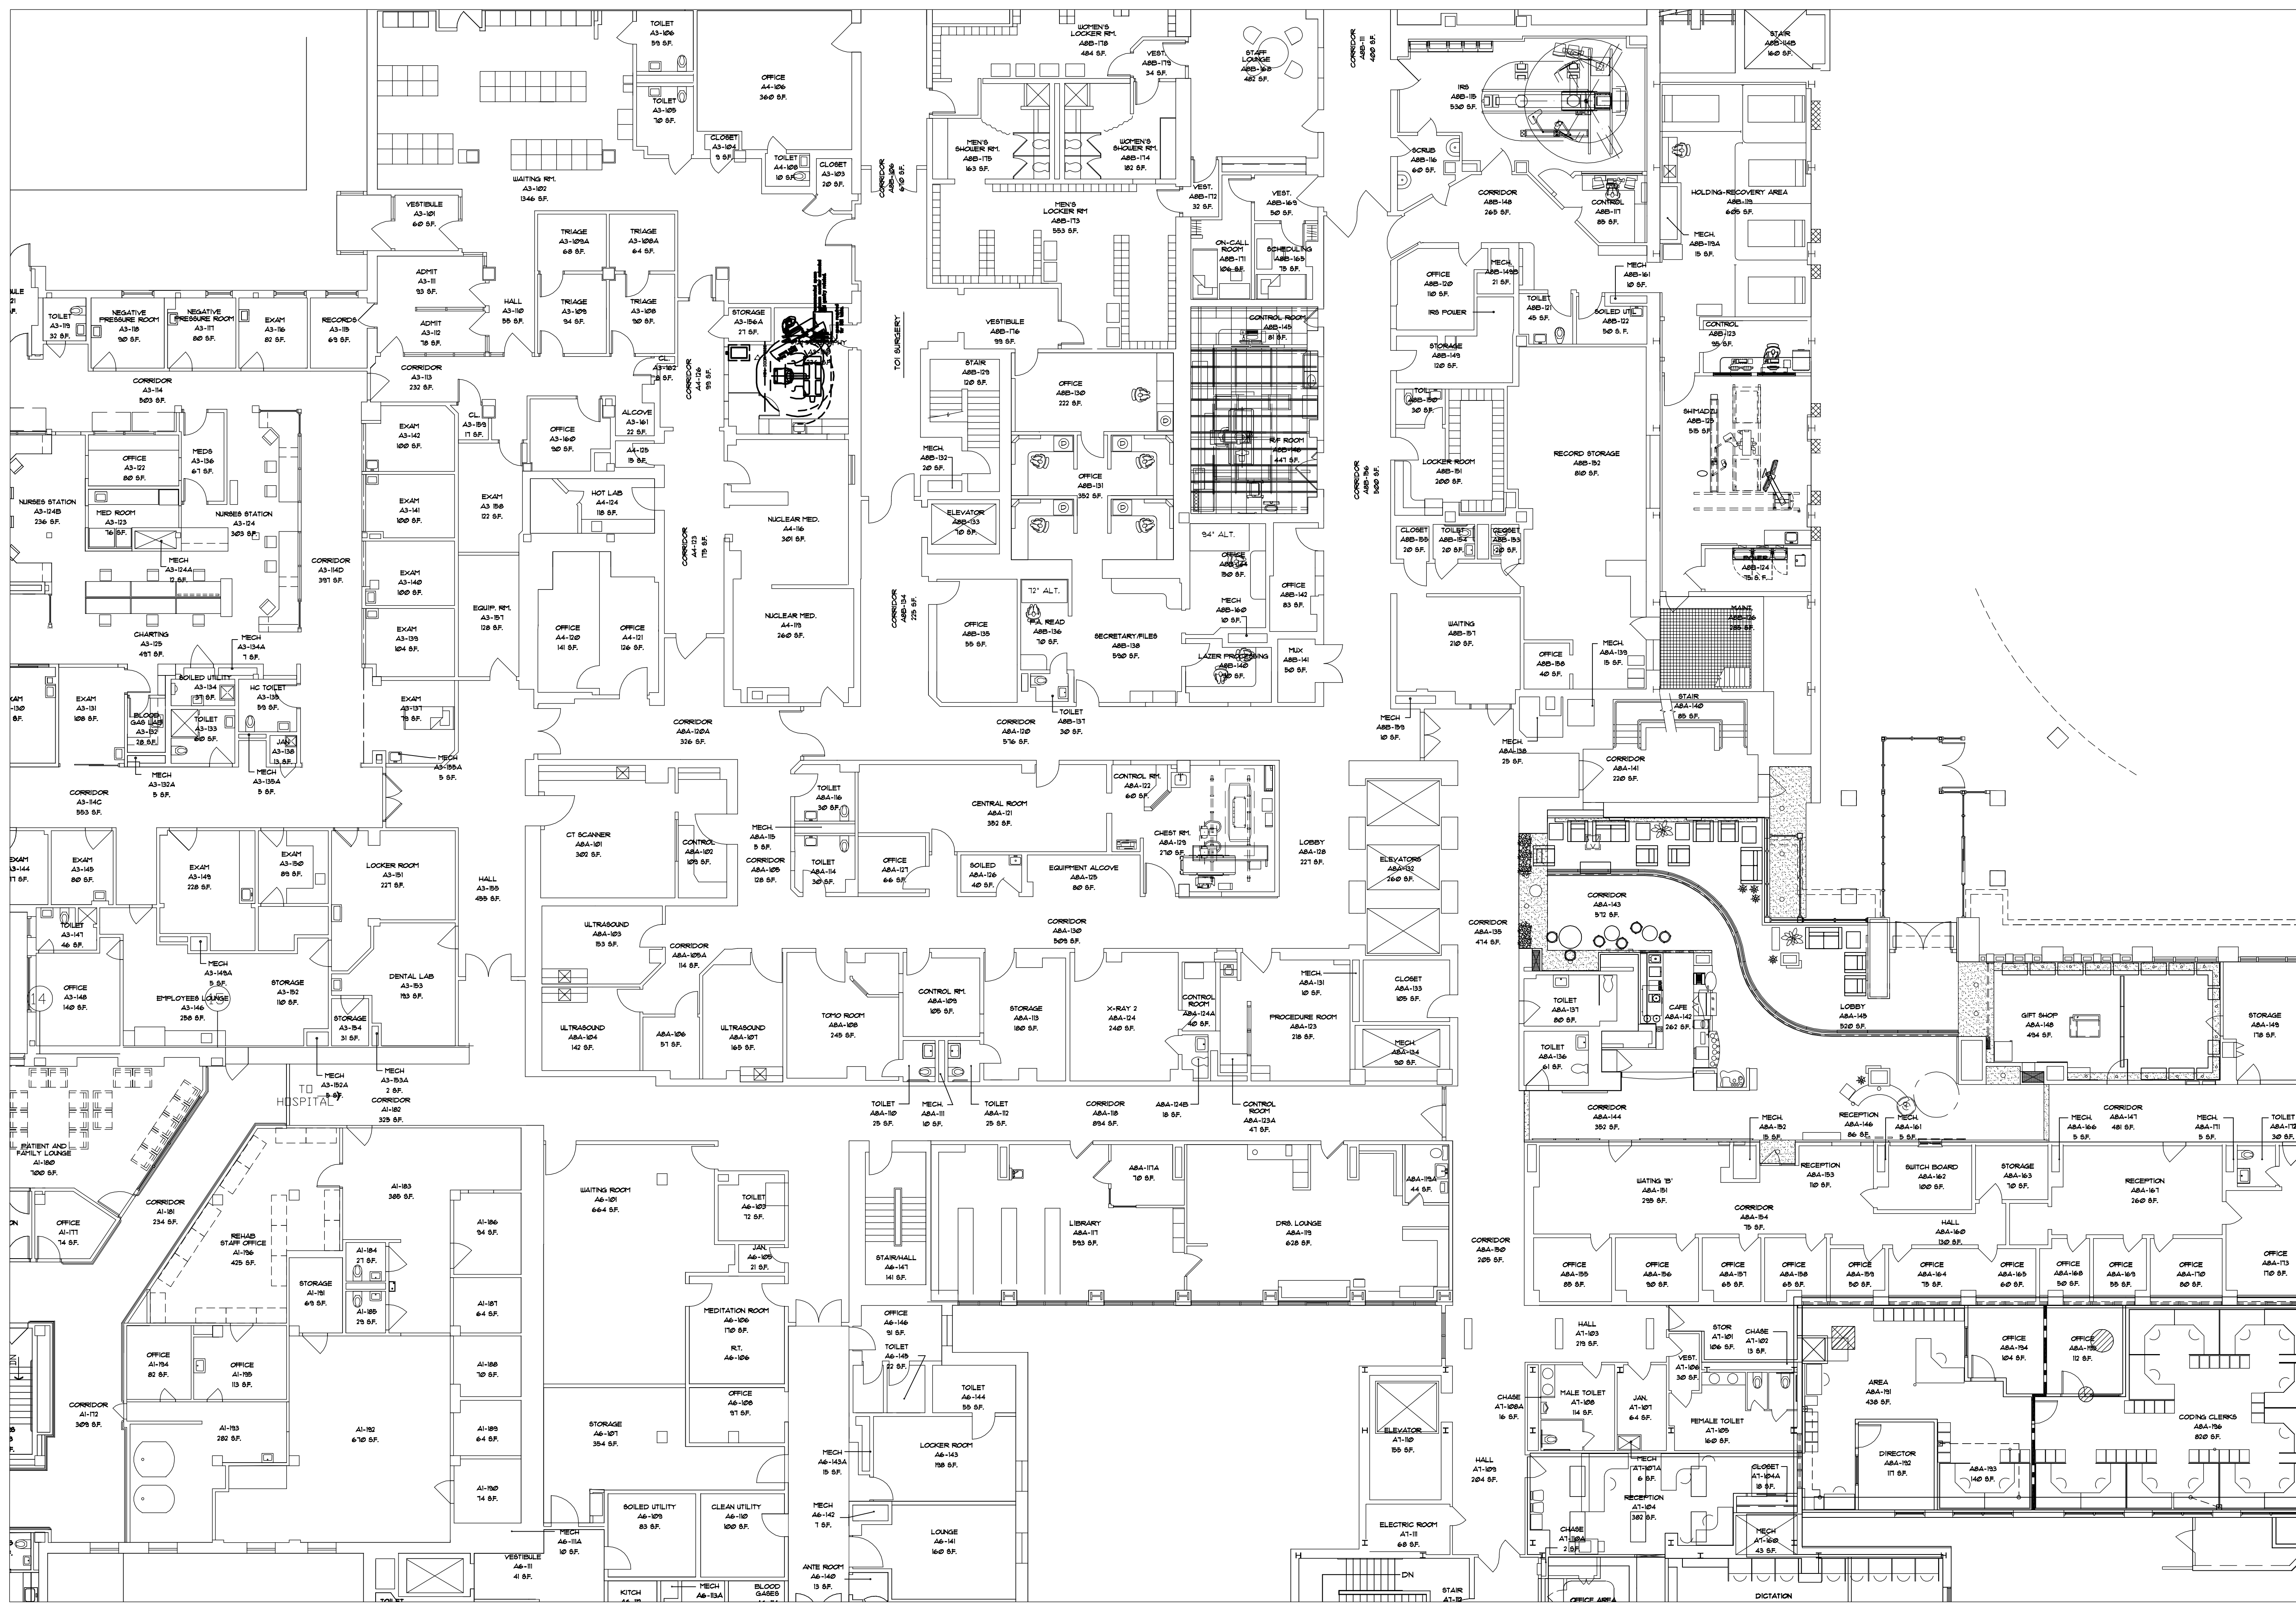


FIRST FLOOR PLAN - AREA C

SCALE: 1"=10'-0"

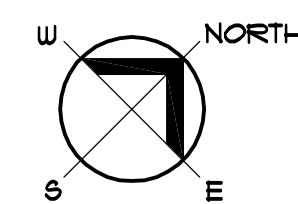

ST. LUKE'S HOSPITAL
LIFE SAFETY DRAWINGS
CHAMPLIN AVE.
NEW HARTFORD, NEW YORK

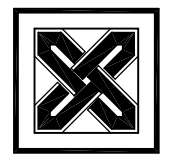


Towne Engineering
 18 South Street
 Utica, New York 13501


REVISION	DATE	DRAWN BY	CHECKED BY	SCALE	AS NOTED

SHEET TITLE
 FIRST FLOOR PLAN - AREA C

SHEET NUMBER
 01-C

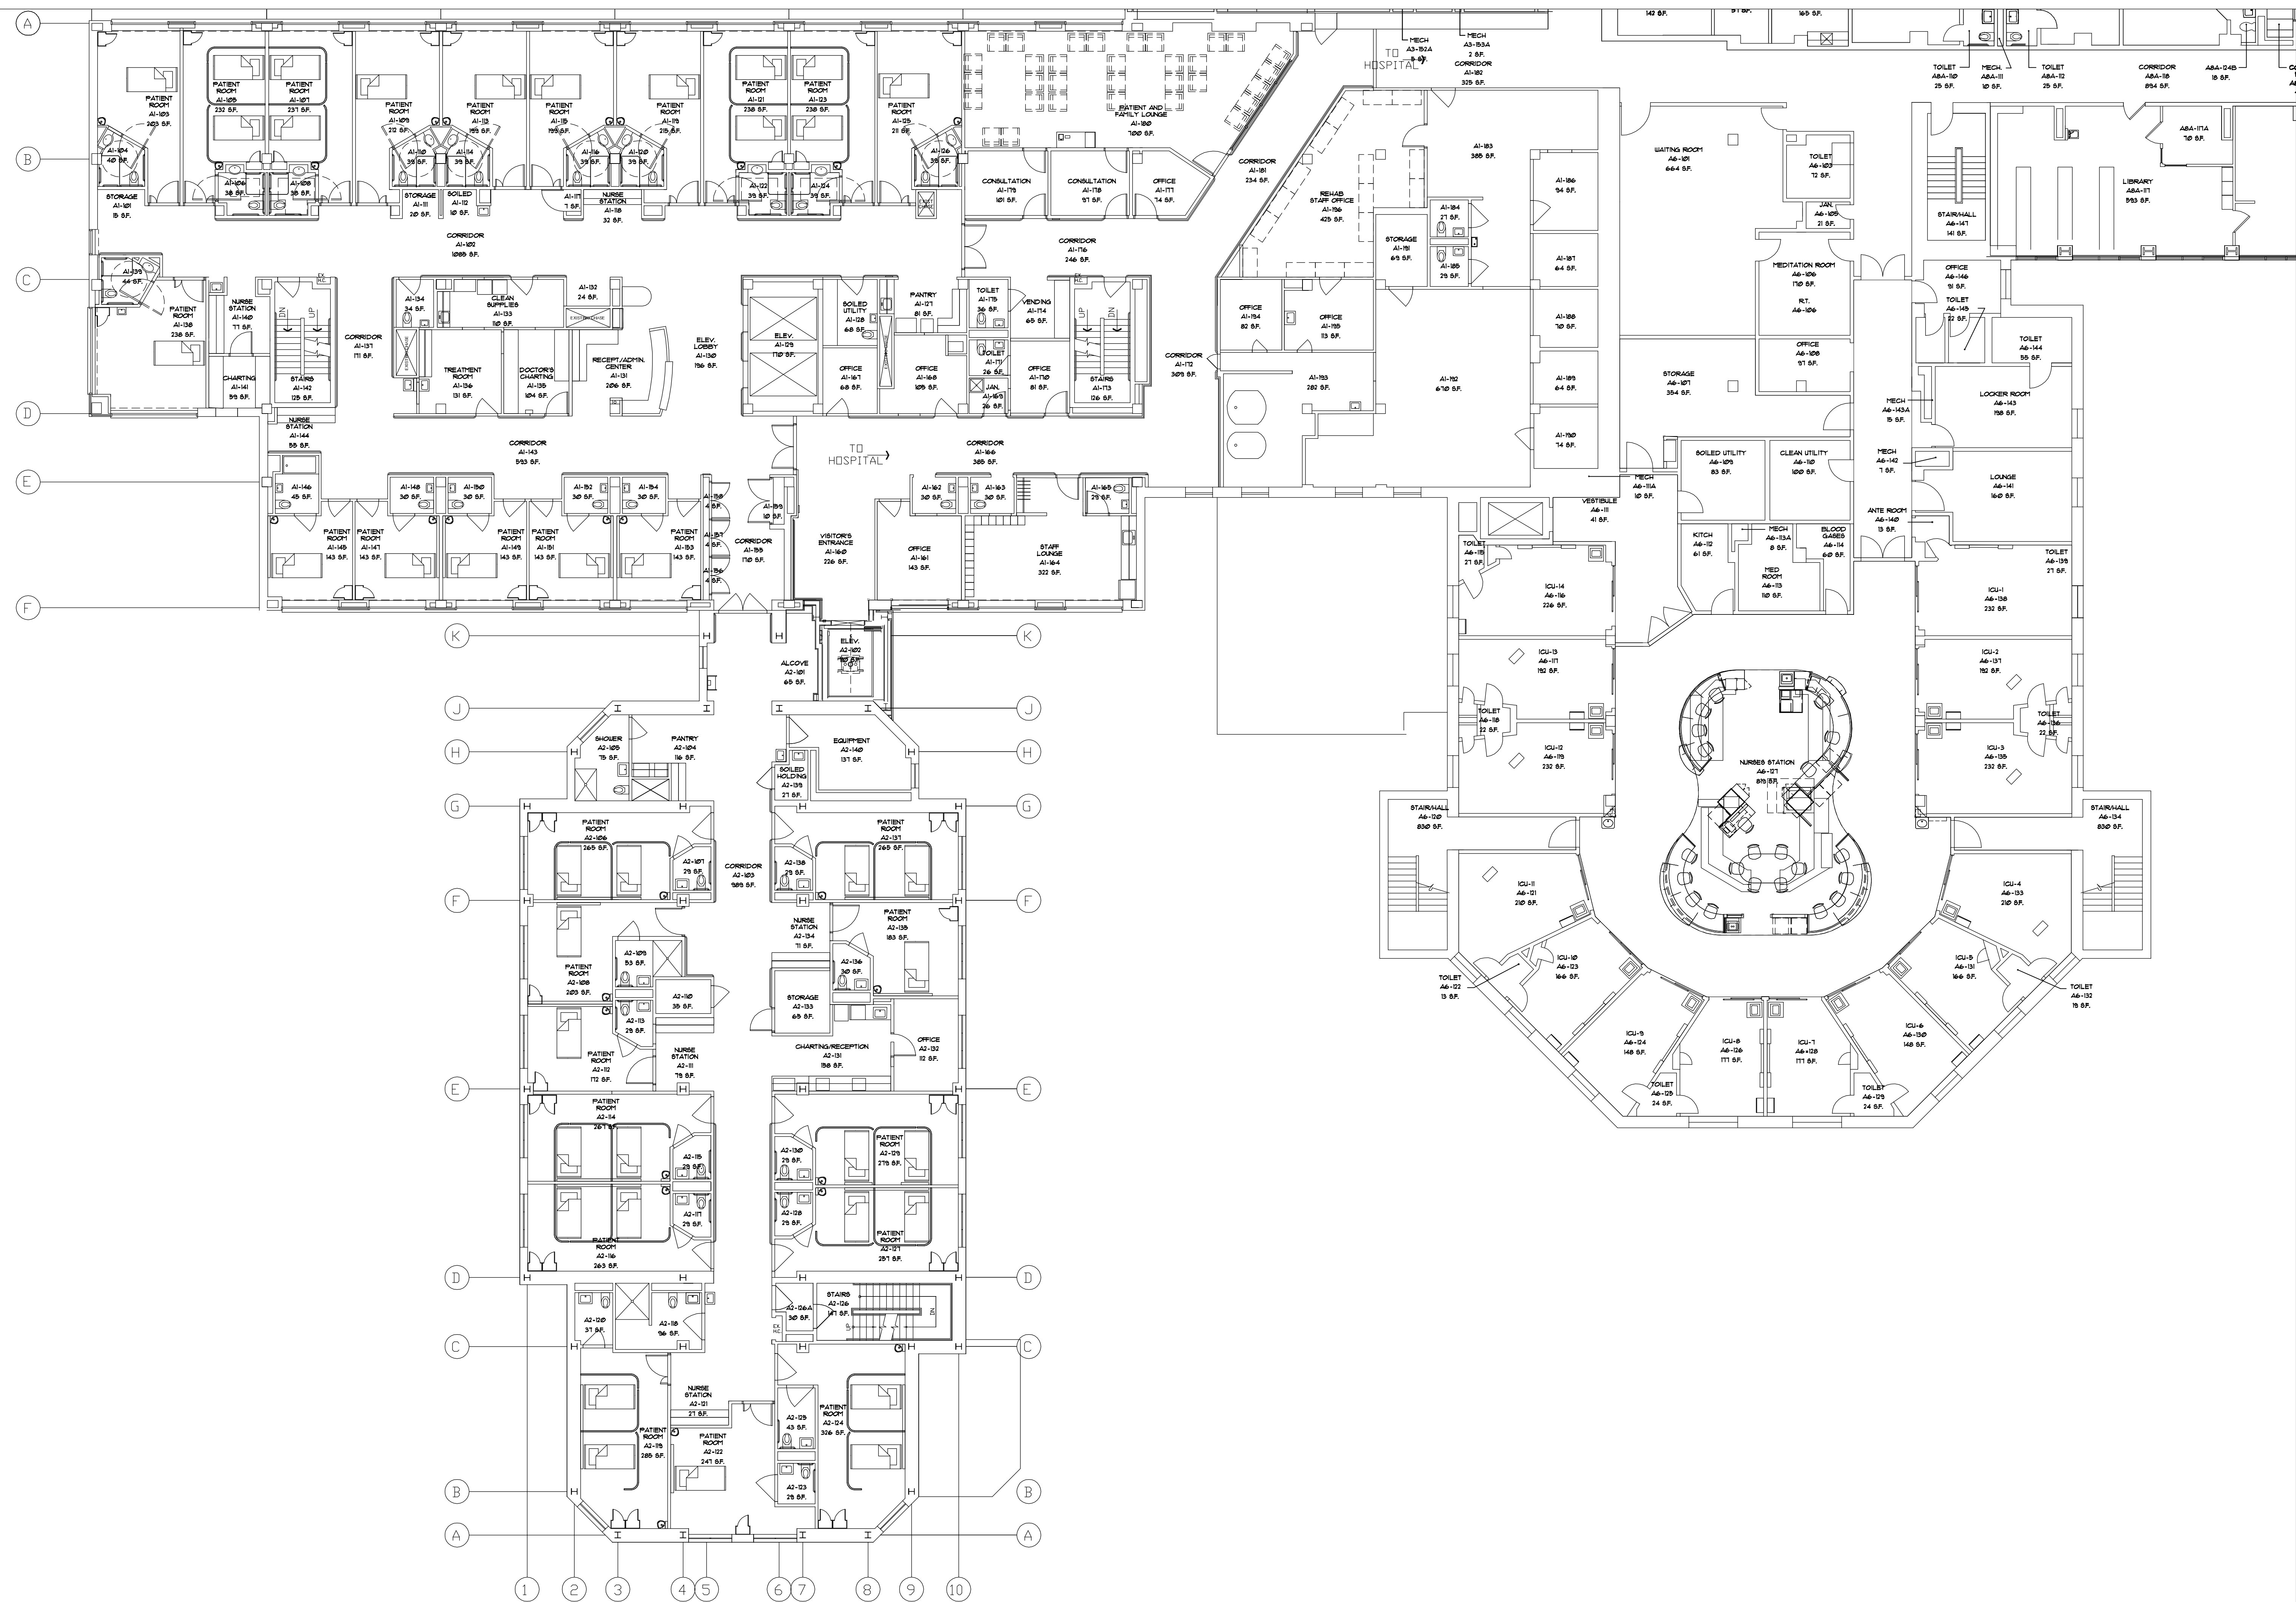

FIRST FLOOR PLAN - AREA D
 SCALE: 1"=10'-0"

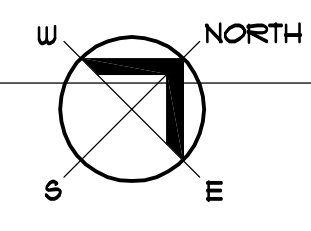

ST. LUKE'S HOSPITAL
LIFE SAFETY DRAWINGS
 CHAMPLIN AVE. NEW HARTFORD, NEW YORK

Towne Engineering
 18 South Street
 Utica, New York 13501

REVISION	DATE	DRAWN BY	CHECKED BY	SCALE	AS NOTED


SHEET TITLE
 FIRST FLOOR PLAN
 - AREA D

SHEET NUMBER
 01-D



FIRST FLOOR PLAN - AREA E
 SCALE: 1"=10'-0"
 NORTH


ST. LUKE'S HOSPITAL
LIFE SAFETY DRAWINGS
 CHAMPLIN AVE. NEW HARTFORD, NEW YORK

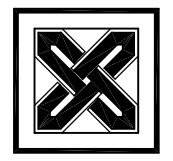
Towne Engineering
 18 South Street
 Utica, New York 13501


REVISION	DATE	DRAWN BY	CHECKED BY	SCALE	AS NOTED

SHEET TITLE
 FIRST FLOOR PLAN
 - AREA E

SHEET NUMBER
 01-E

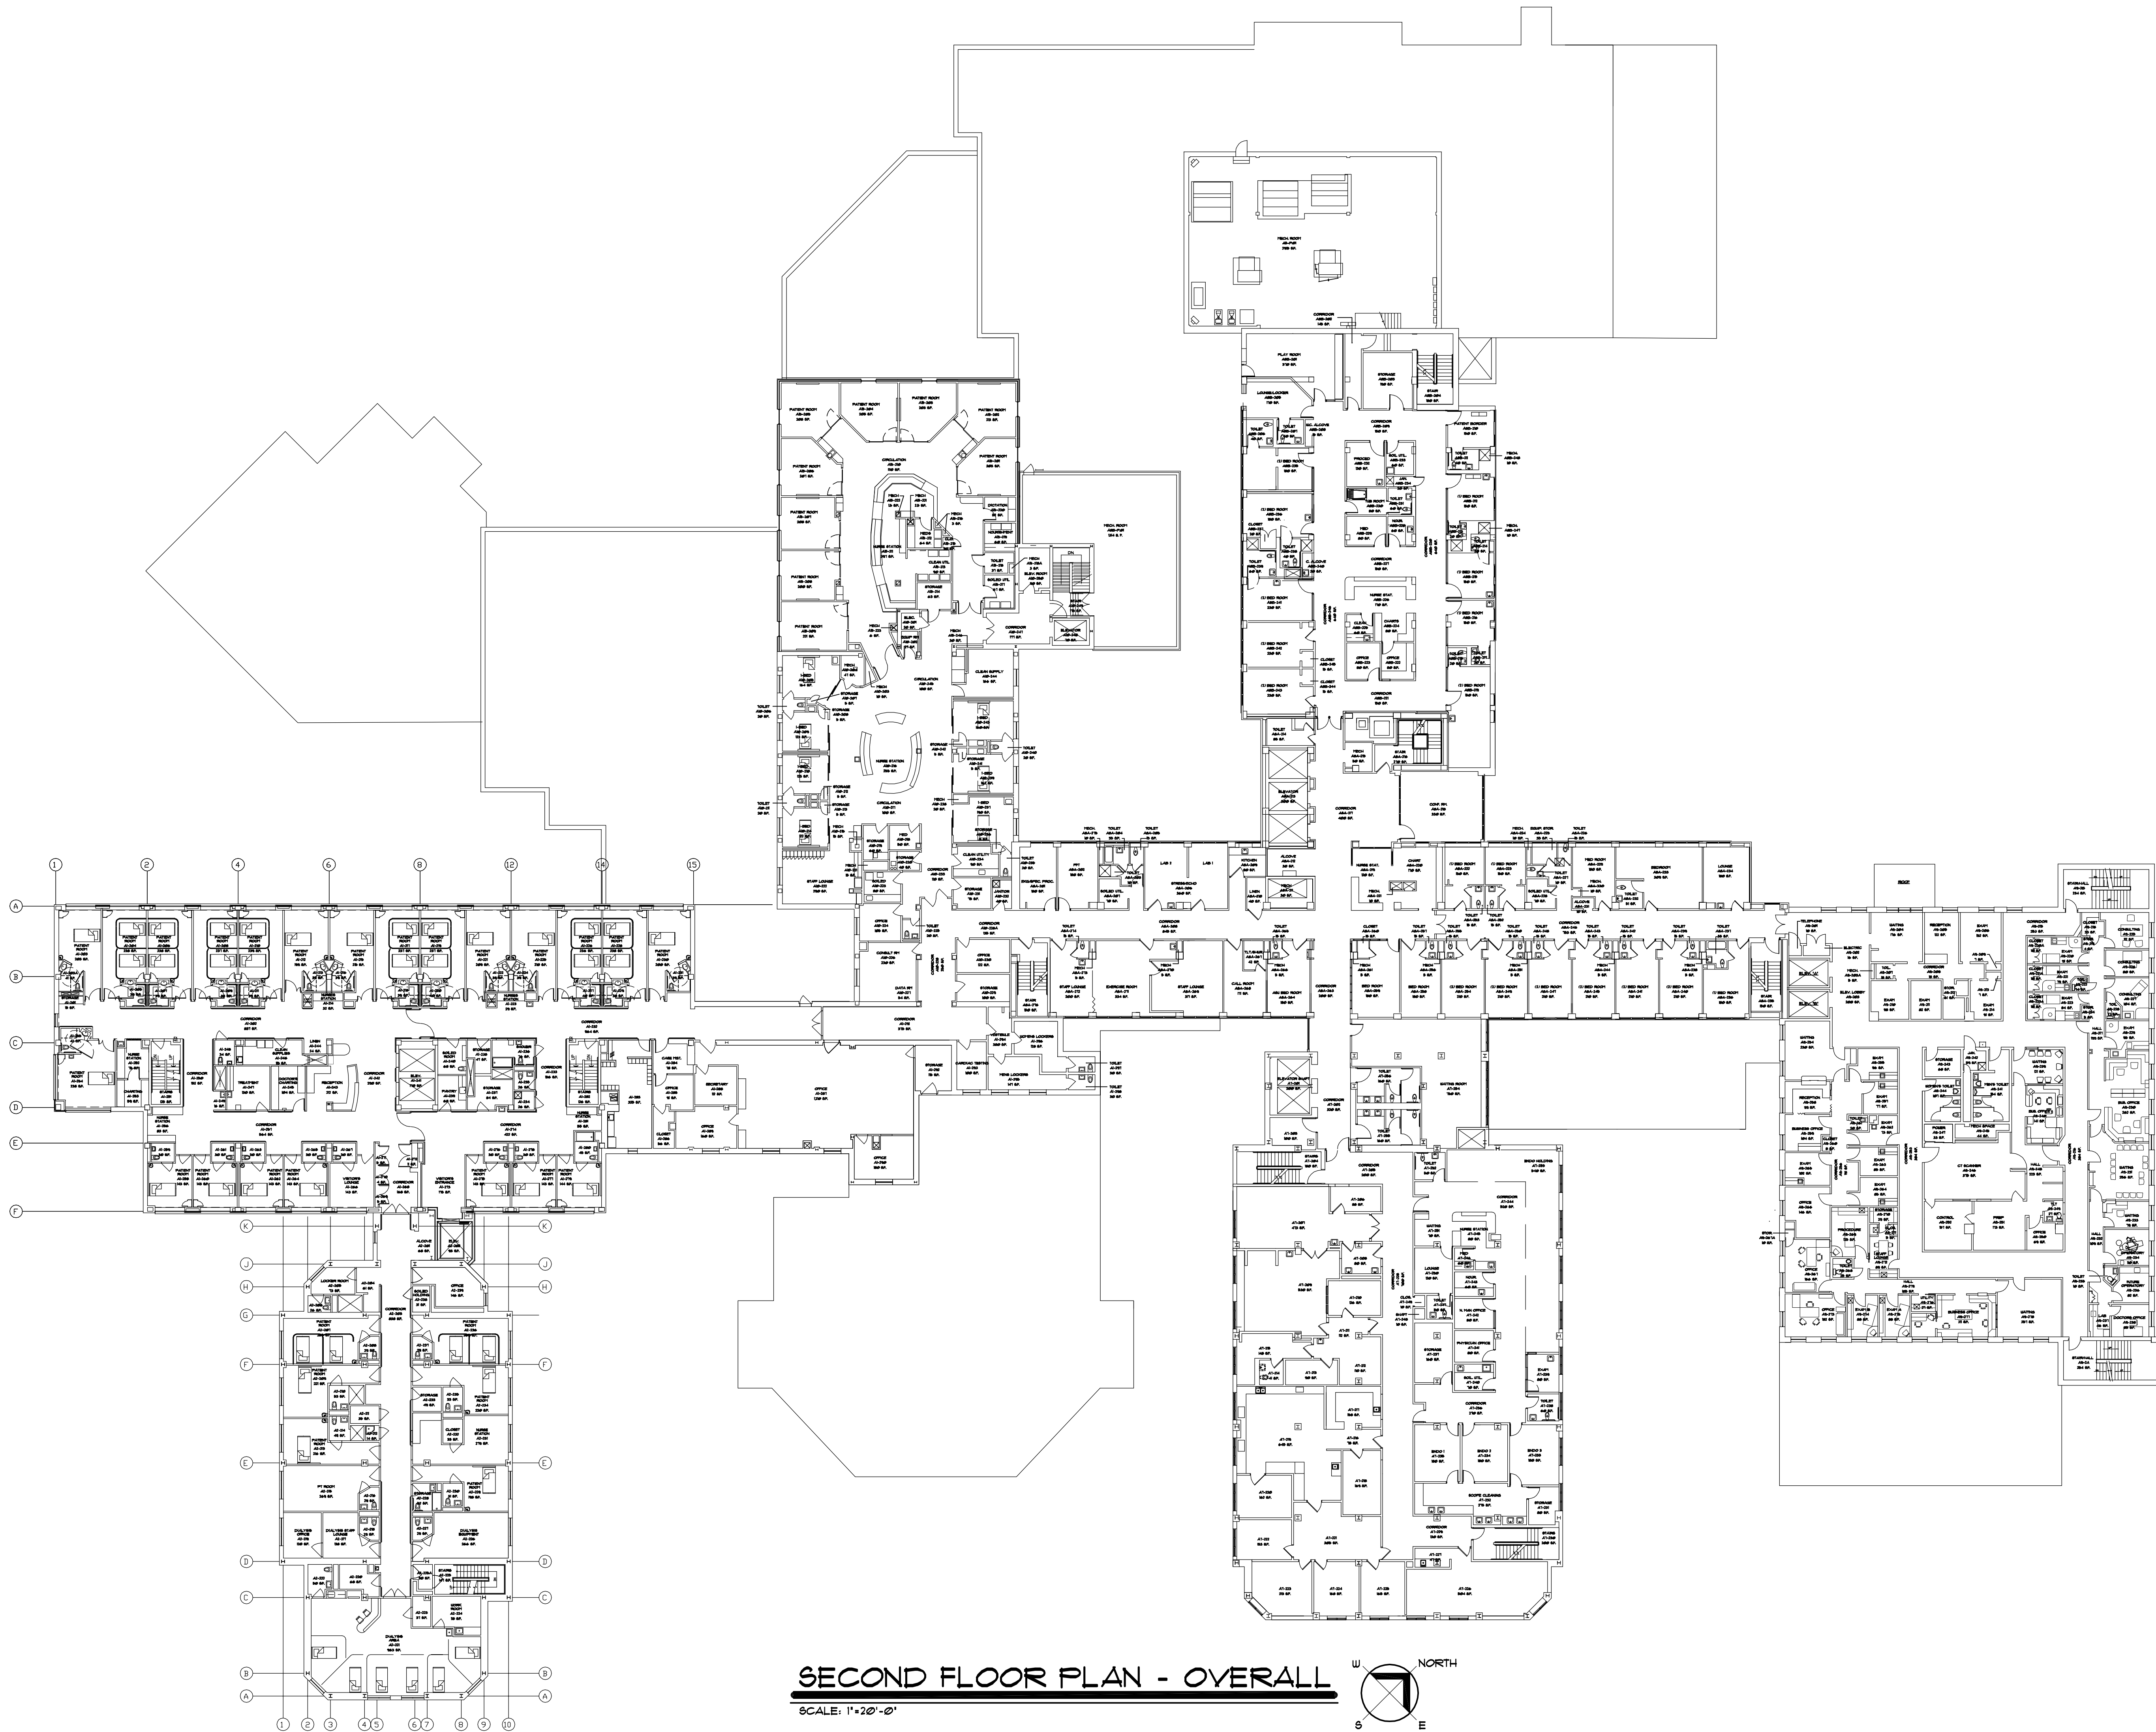

SECOND FLOOR PLAN - OVERALL
 SCALE: 1"=20'-0"

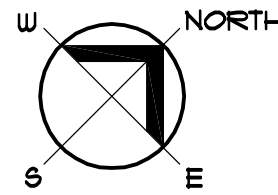

ST. LUKE'S HOSPITAL
LIFE SAFETY DRAWINGS
 CHAMPLIN AVE. NEW HARTFORD, NEW YORK

Towne Engineering
 18 South Street
 Utica, New York 13501

REVISION	DATE	DRAWN BY	CHECKED BY	SCALE	PROJECT NUMBER
				AS NOTED	3311

SHEET TITLE
SECOND FLOOR PLAN - OVERALL



SHEET NUMBER
02

**ST. LUKE'S HOSPITAL
LIFE SAFETY DRAWINGS**

CHAMPLIN AVE. NEW HARTFORD, NEW YORK



SECOND FLOOR PLAN - AREA A
SCALE: 1"=10'-0"

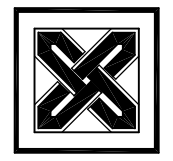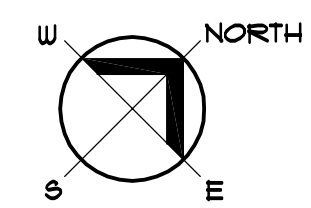

Towne Engineering
18 South Street
Utica, New York 13501

REVISION	DATE	DRAWN BY	CHECKED BY	SCALE	AS NOTED

SHEET TITLE
SECOND FLOOR PLAN - AREA A

SHEET NUMBER
02-A


REVISION	DATE	CHECKED BY	AS NOTED

SHEET TITLE
 SECOND FLOOR PLAN - AREA B


SHEET NUMBER
 02-B



SECOND FLOOR PLAN - AREA B
 SCALE: 1"=10'-0"

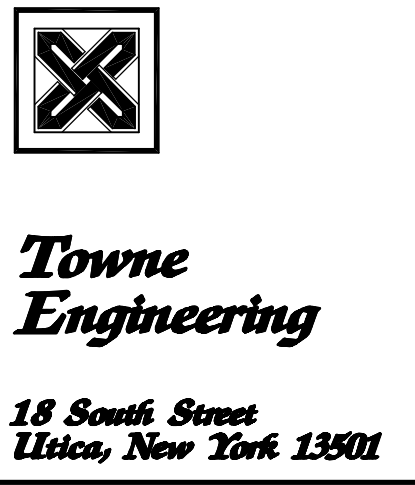


SECOND FLOOR PLAN - AREA C
 SCALE: 1"=10'-0"

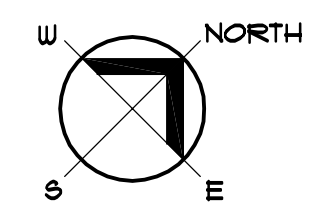


REVISION	DATE	DRAWN BY	CHECKED BY	SCALE	AS NOTED

SHEET TITLE
 SECOND FLOOR PLAN
 - AREA C


SHEET NUMBER
 02-C

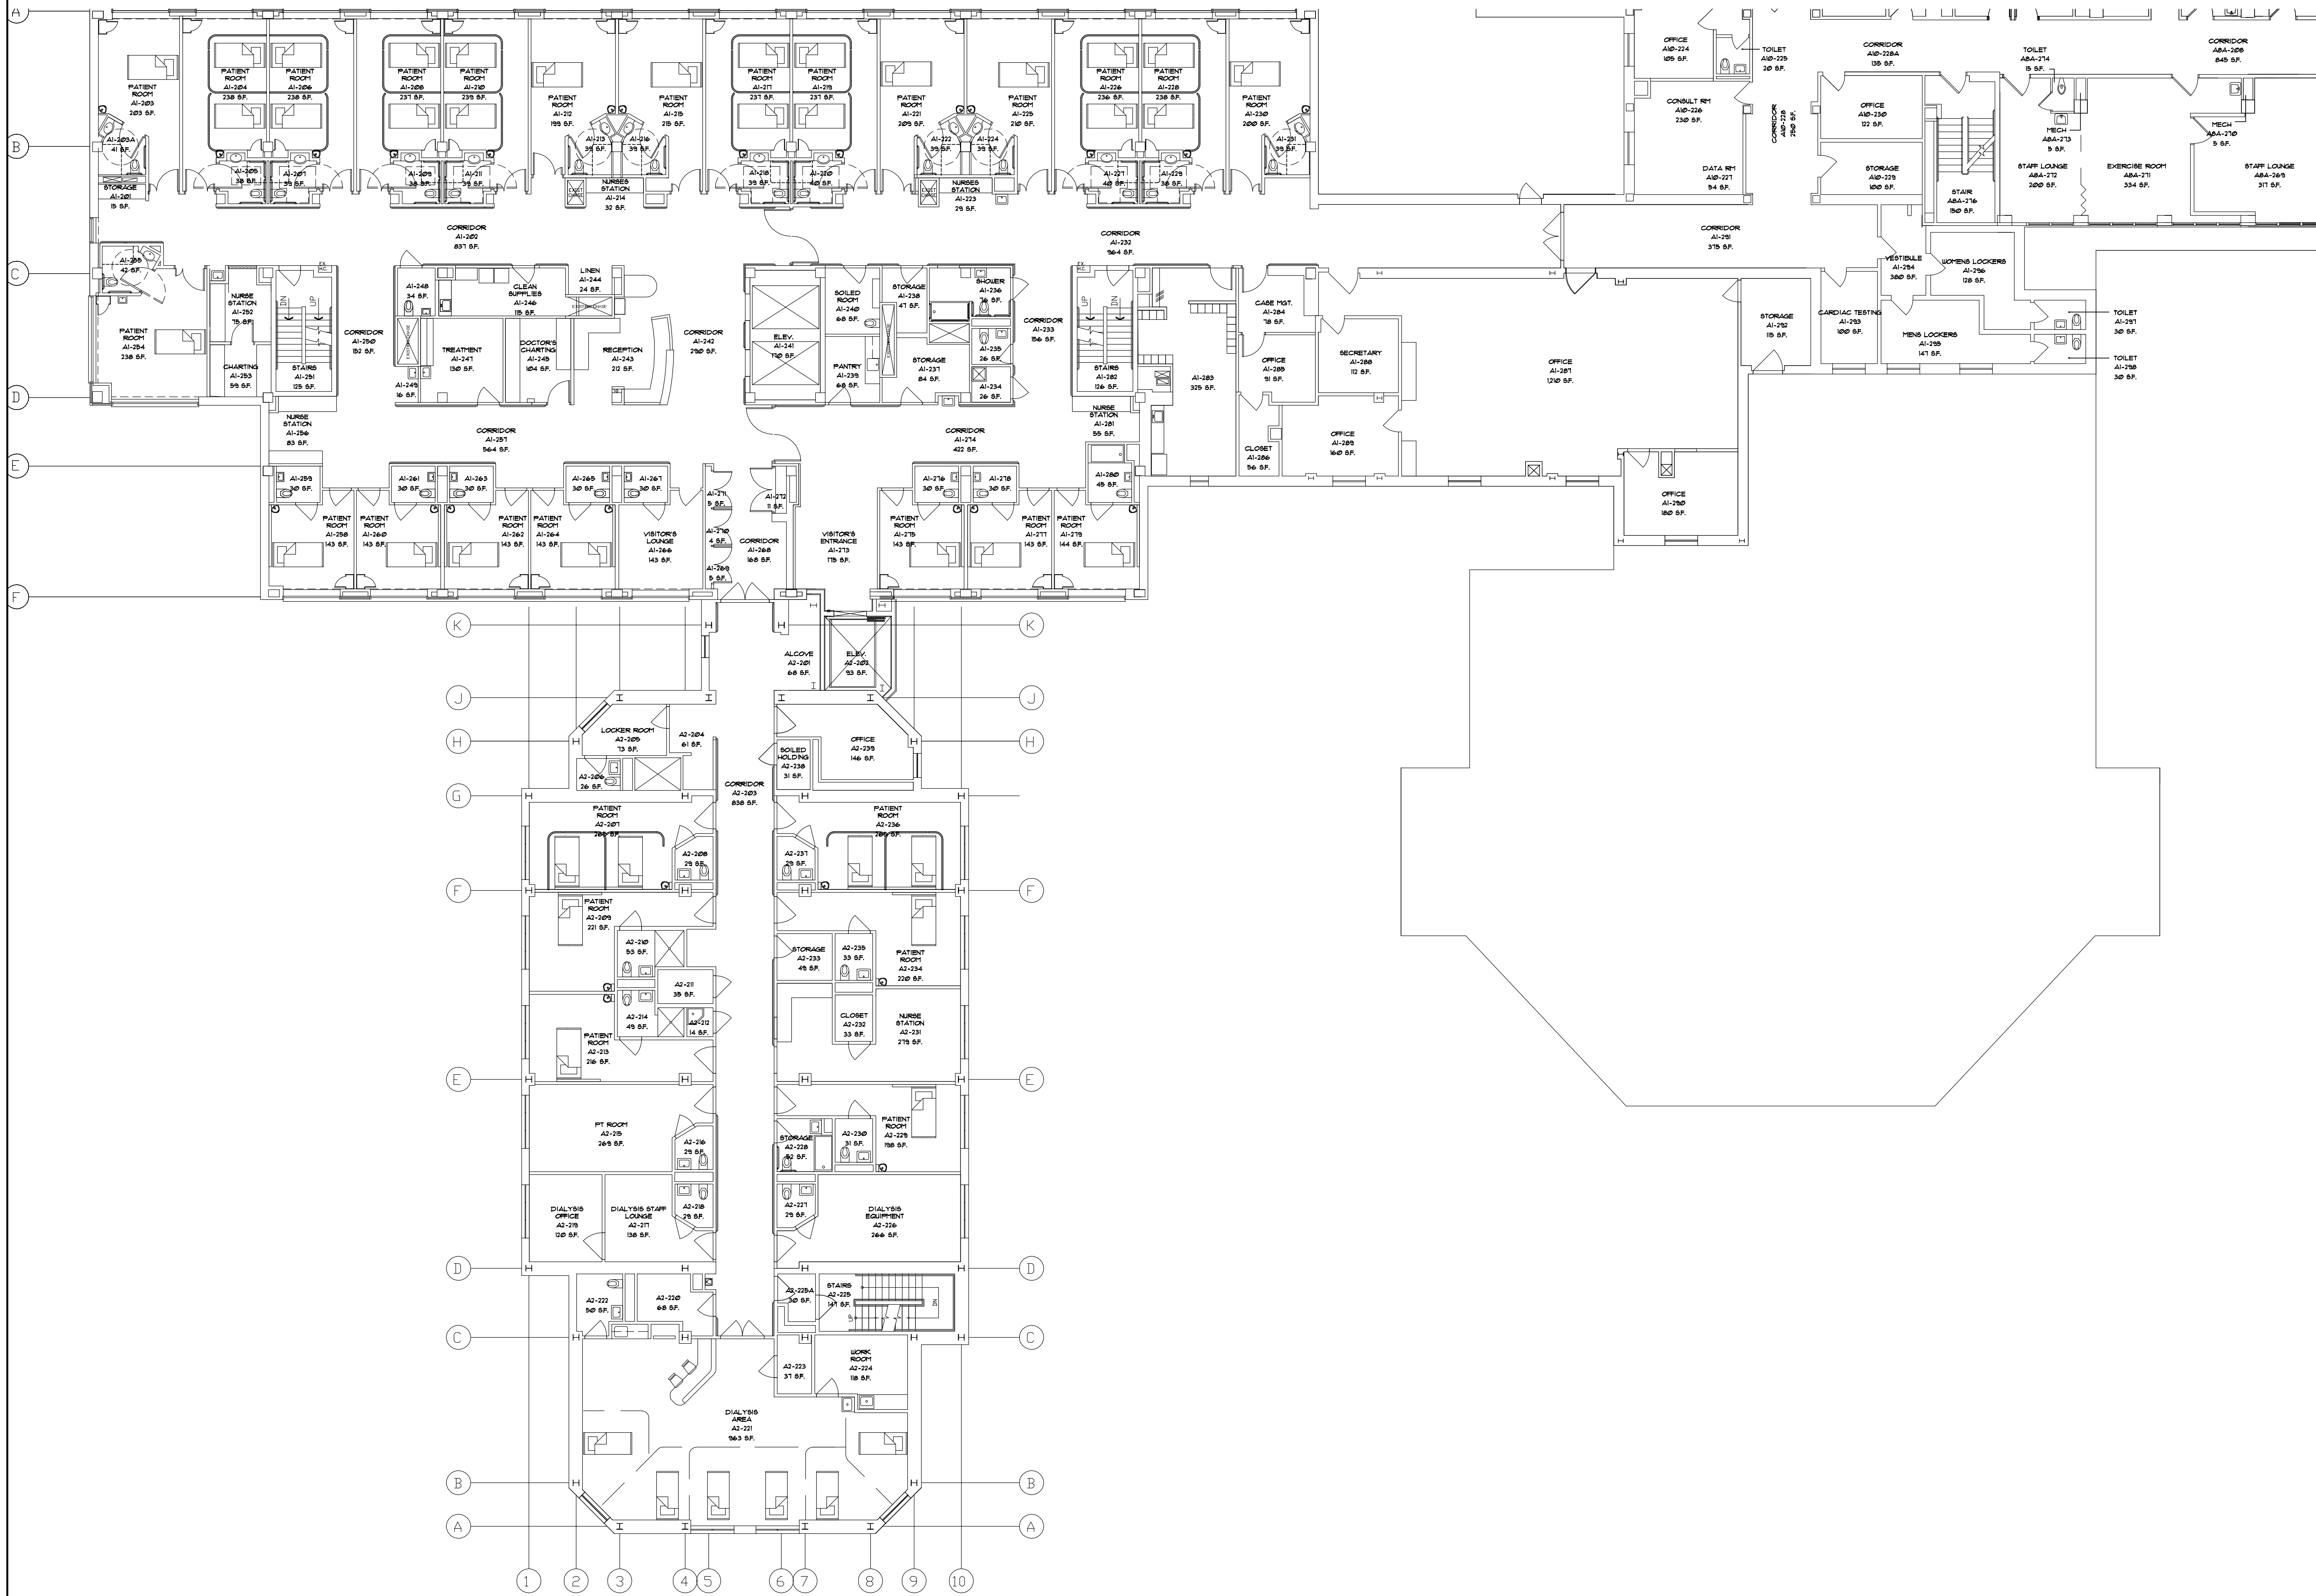

SECOND FLOOR PLAN - AREA D
 SCALE: 1"=10'-0"

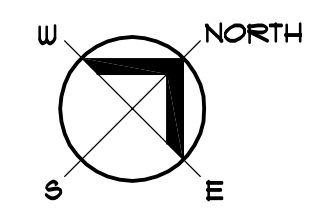


ST. LUKE'S HOSPITAL
LIFE SAFETY DRAWINGS
 CHAMPLIN AVE. NEW HARTFORD, NEW YORK

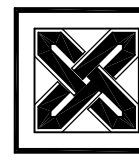
Towne Engineering
 18 South Street
 Utica, New York 13501

REVISION	DATE	DRAWN BY	CHECKED BY	SCALE	AS NOTED


SHEET TITLE
 SECOND FLOOR PLAN
 - AREA D

SHEET NUMBER
 02-D

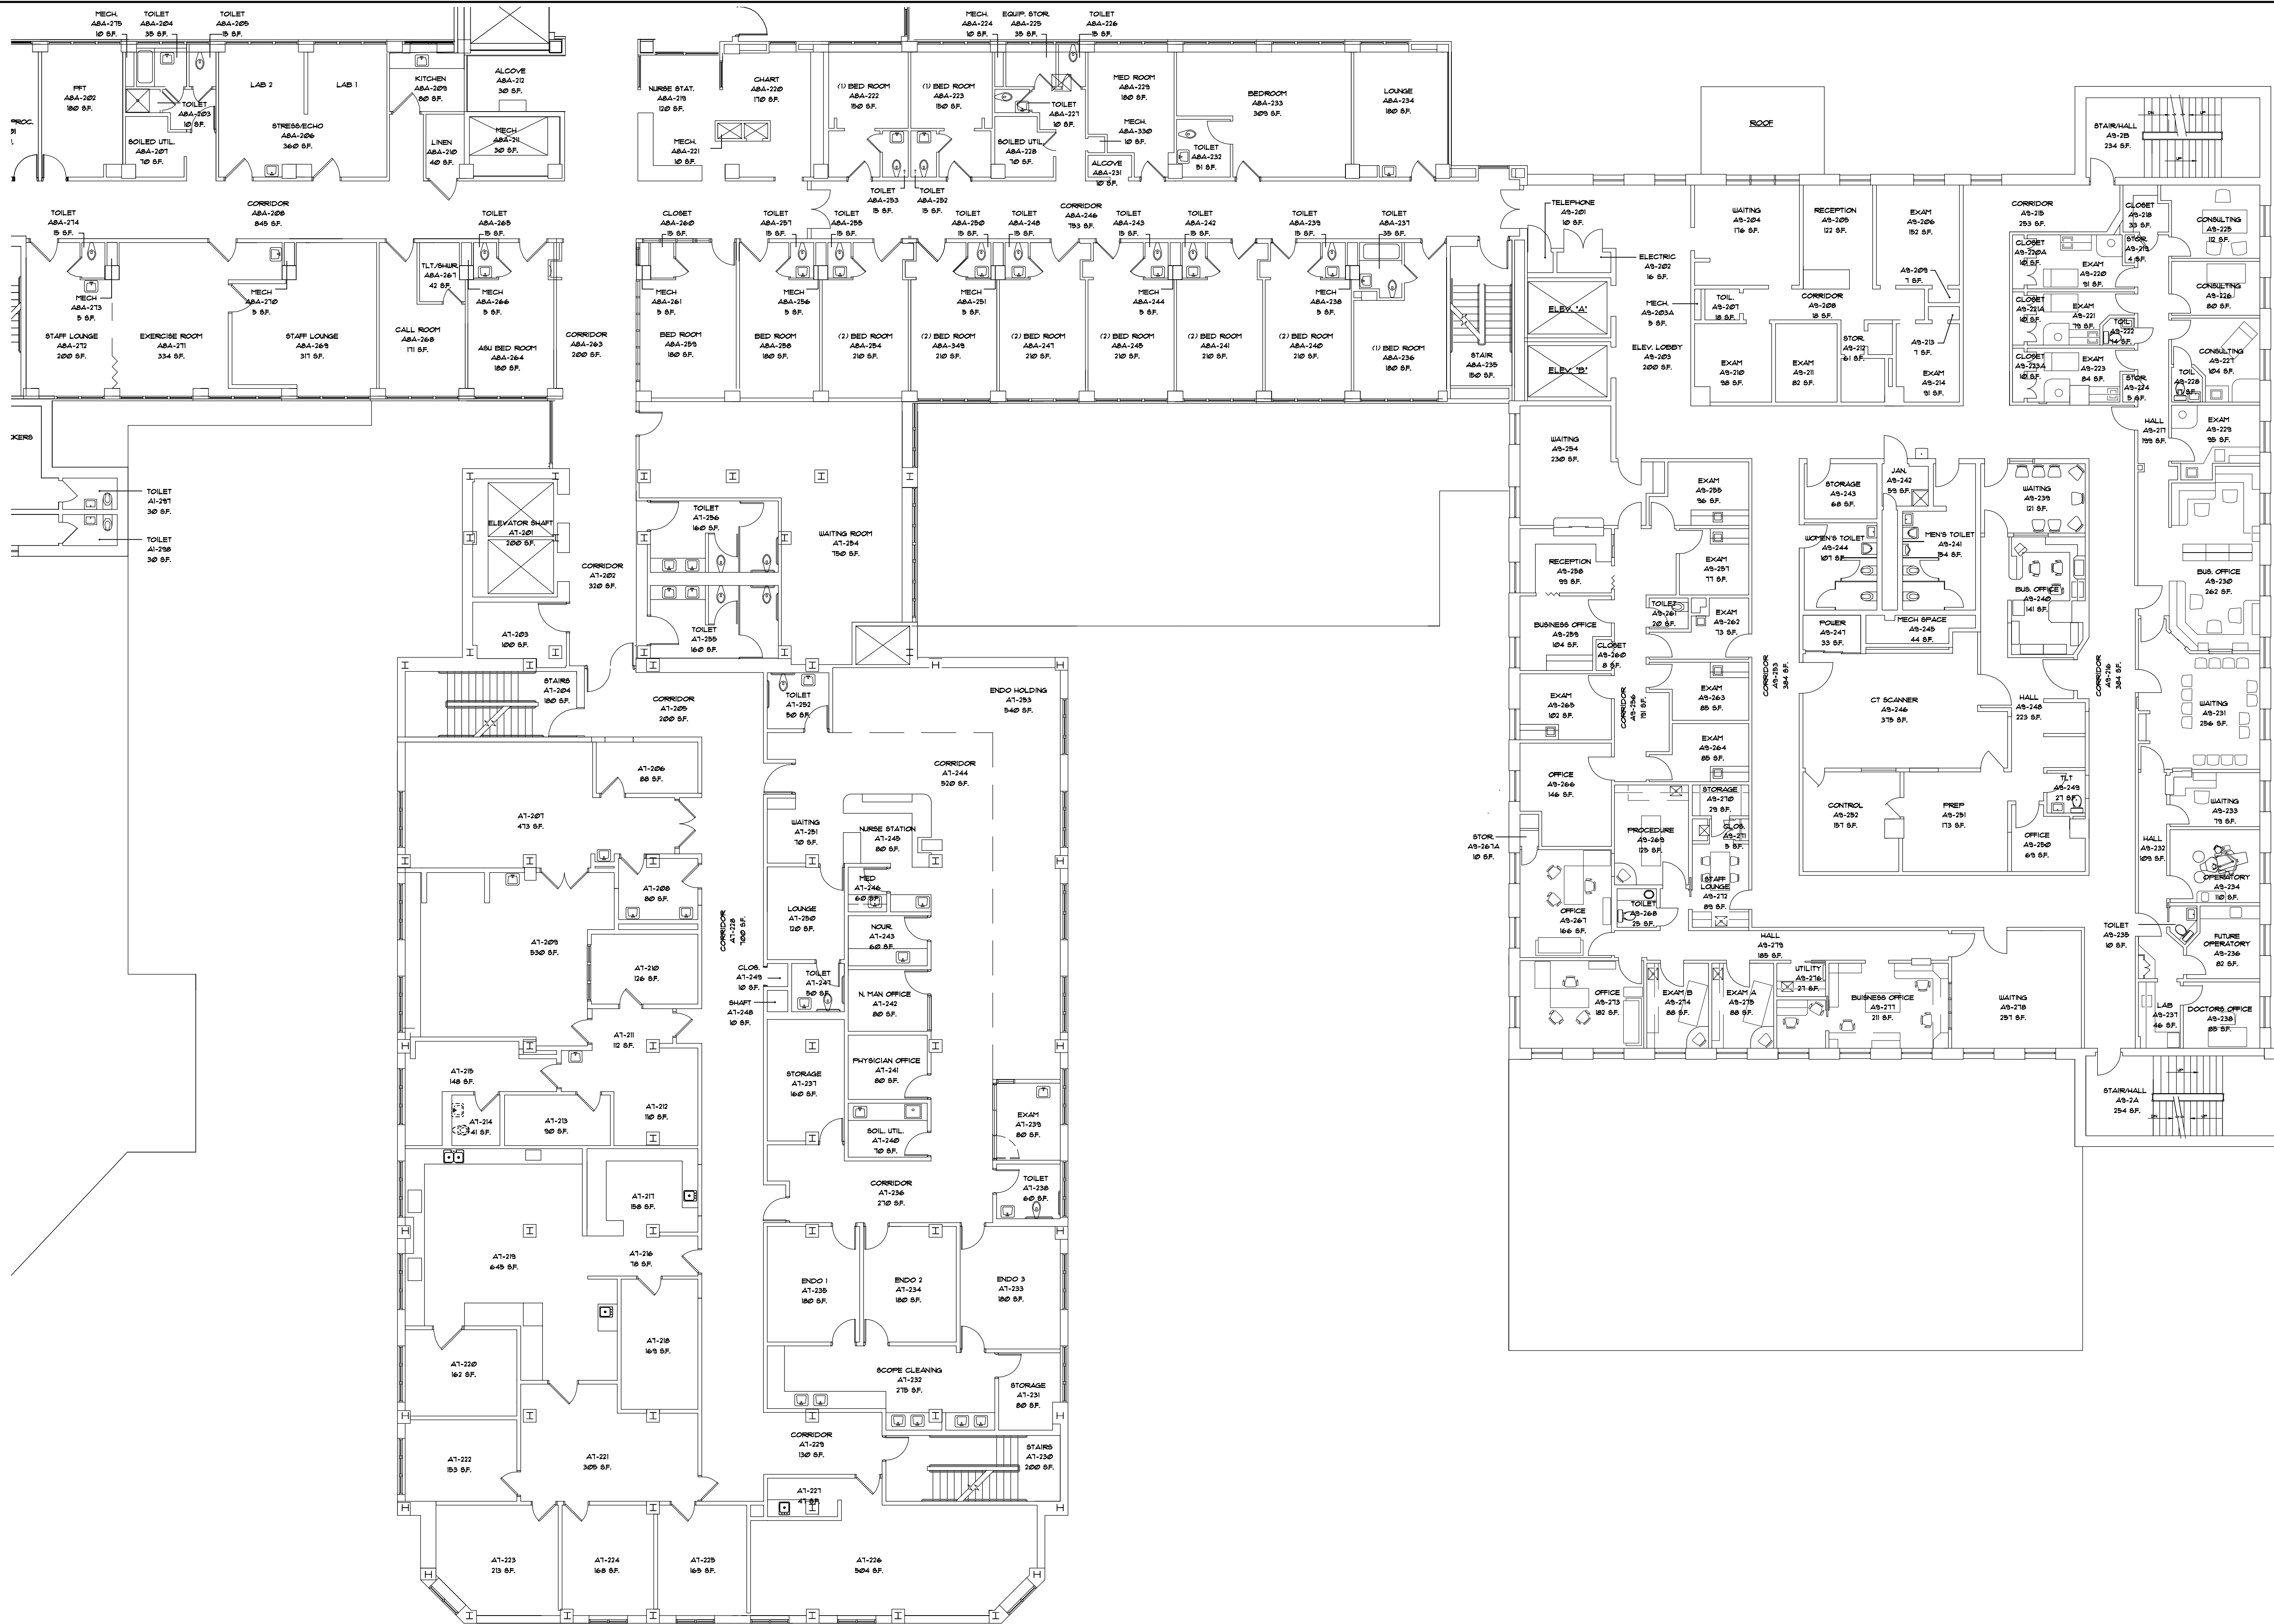

SECOND FLOOR PLAN - AREA E

SCALE: 1"=10'-0"

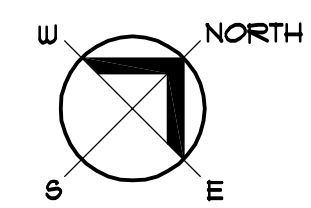


ST. LUKE'S HOSPITAL
LIFE SAFETY DRAWINGS
CHAMPLIN AVE. NEW HARTFORD, NEW YORK

Towne Engineering
 18 South Street
 Utica, New York 13501


REVISION	DATE	DRAWN BY	CHECKED BY	SCALE	AS NOTED

SHEET TITLE
SECOND FLOOR PLAN - AREA E


SHEET NUMBER
02-E

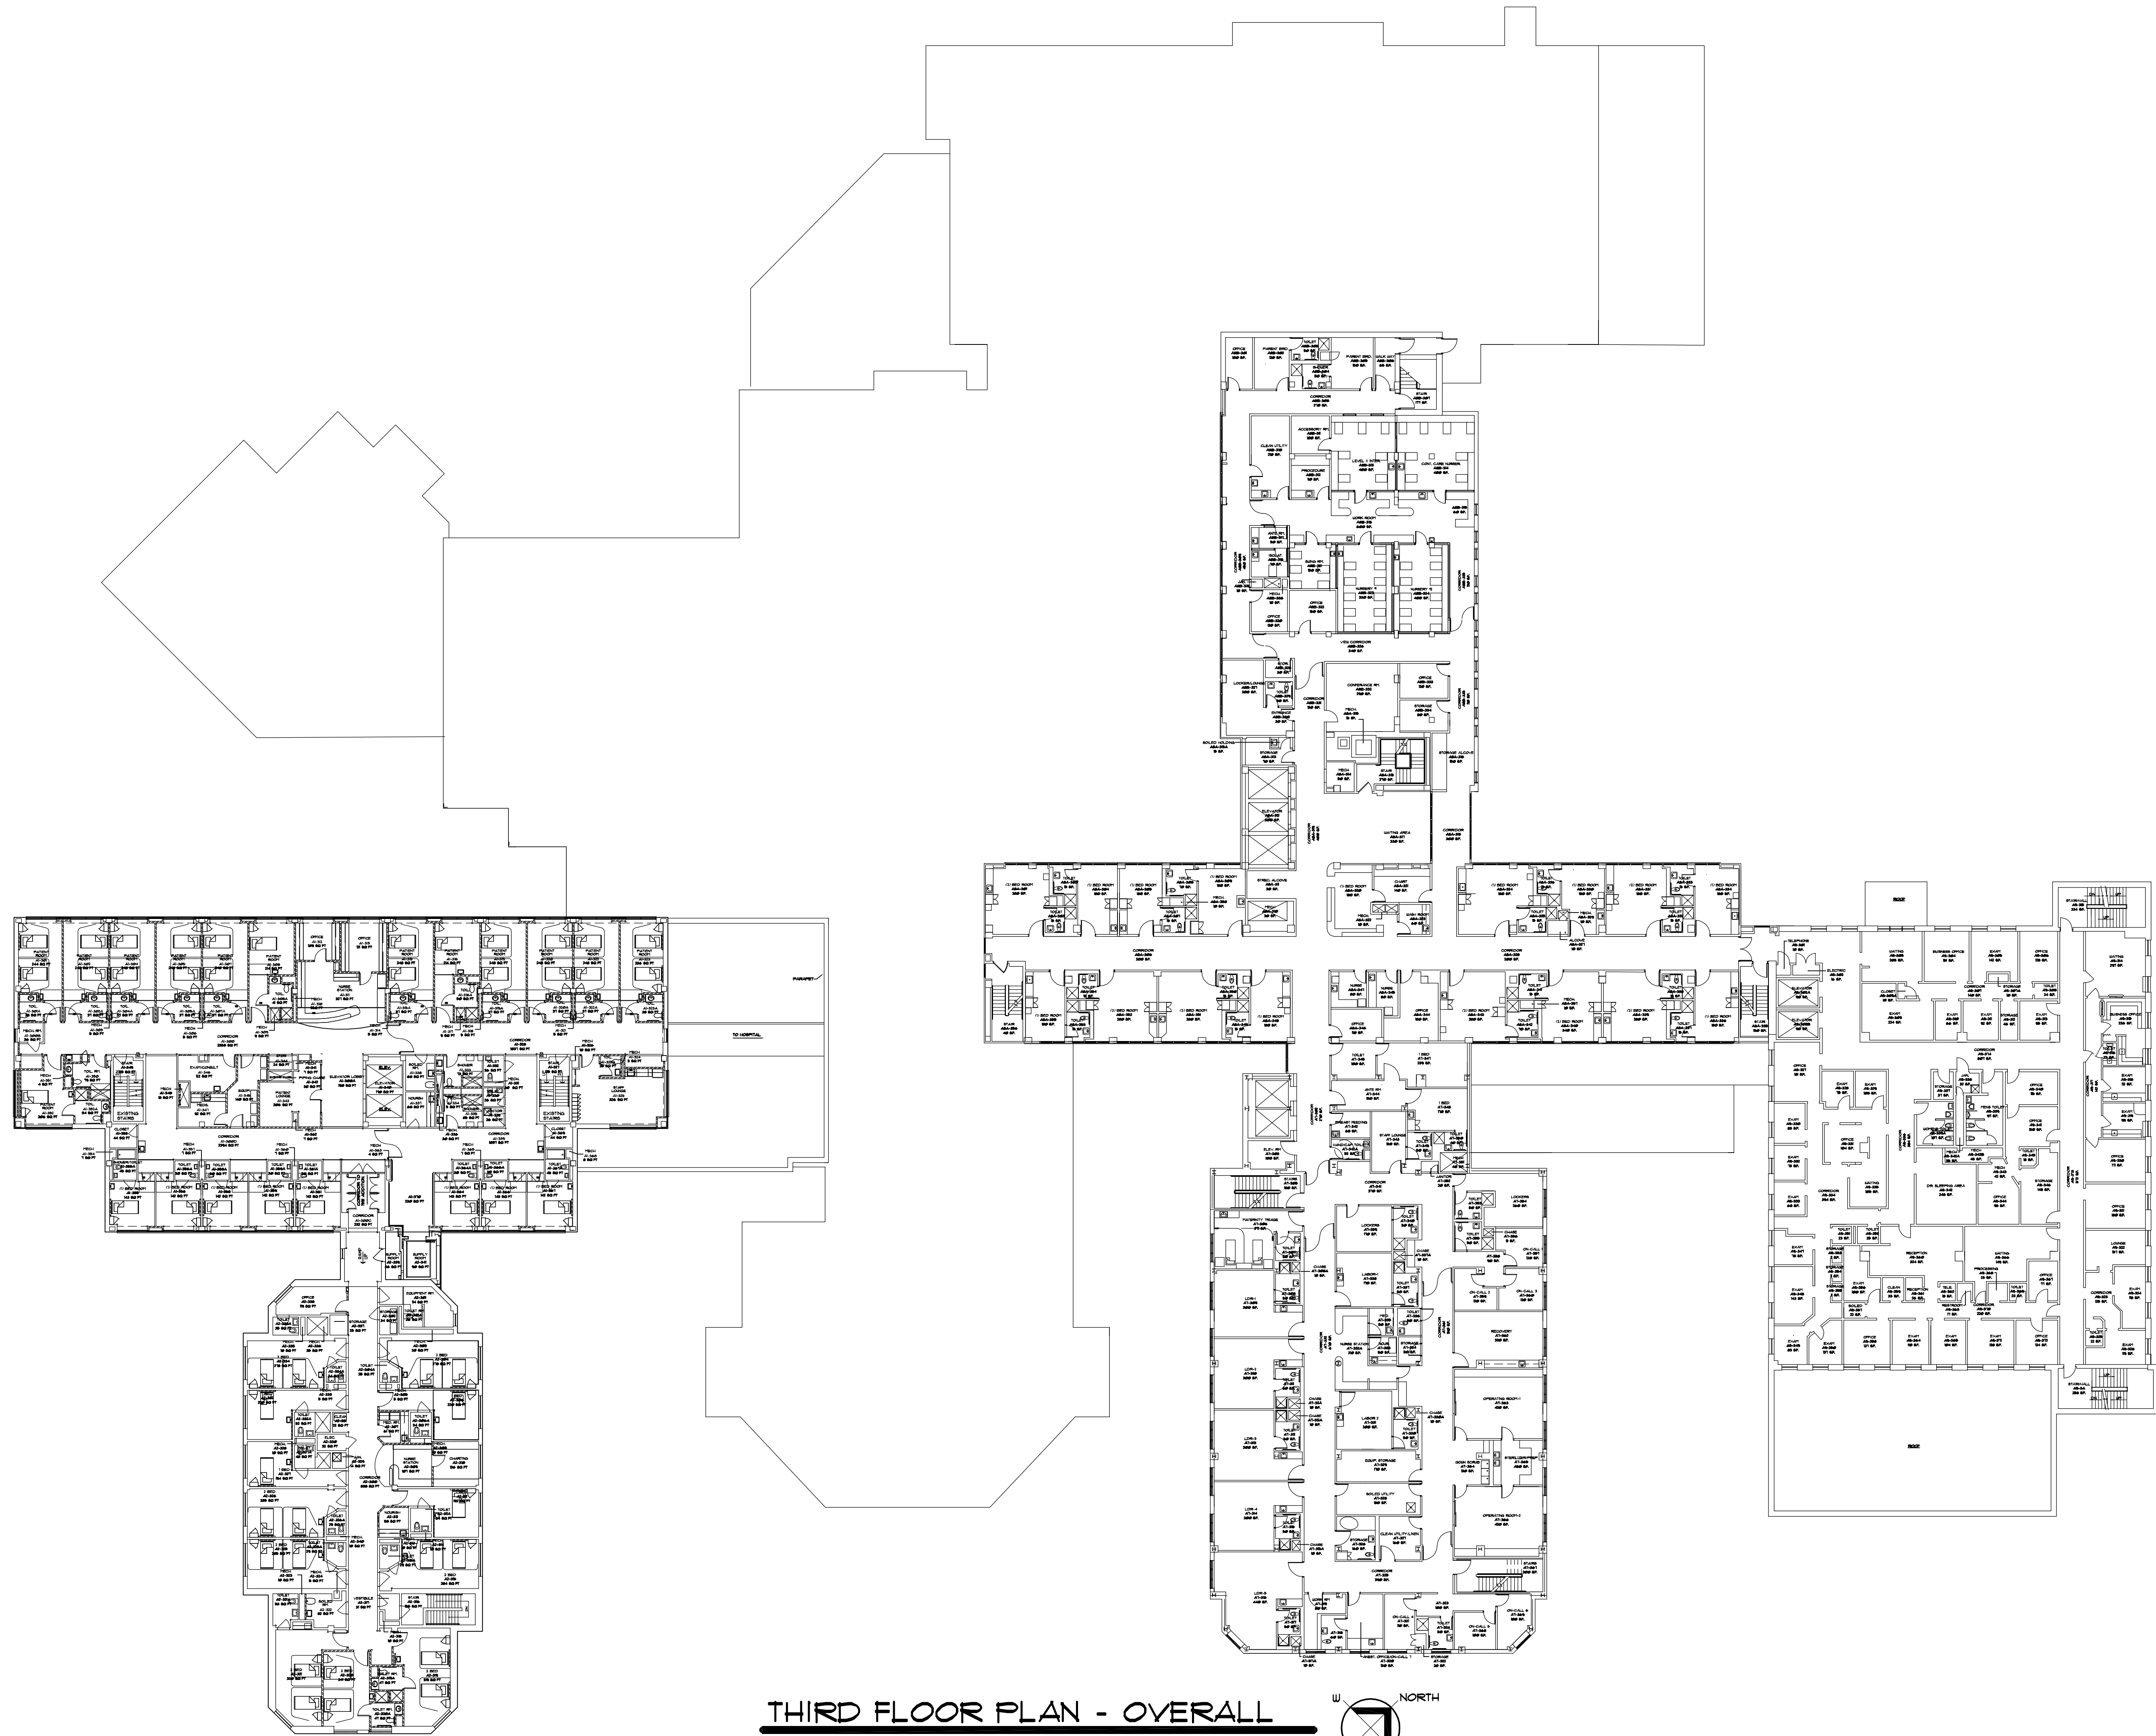

THIRD FLOOR PLAN - OVERALL
 SCALE: 1"=20'-0"

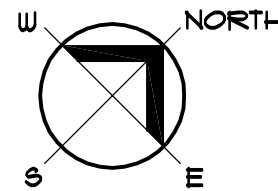

ST. LUKE'S HOSPITAL
LIFE SAFETY DRAWINGS
 CHAMPLIN AVE. NEW HARTFORD, NEW YORK

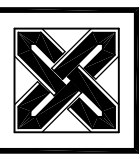
Towne Engineering
 18 South Street
 Utica, New York 13501


REVISION	
DATE	
DRAWN BY	
CHECKED BY	
SCALE	AS NOTED
TE PROJECT NUMBER	3311

SHEET TITLE
THIRD FLOOR PLAN - OVERALL


SHEET NUMBER
03

REVISION	
DATE	
DRAWN BY	
CHECKED BY	
SCALE	AS NOTED
PROJECT NUMBER	3311

SHEET TITLE	THIRD FLOOR PLAN - AREA A
SHEET NUMBER	03-A


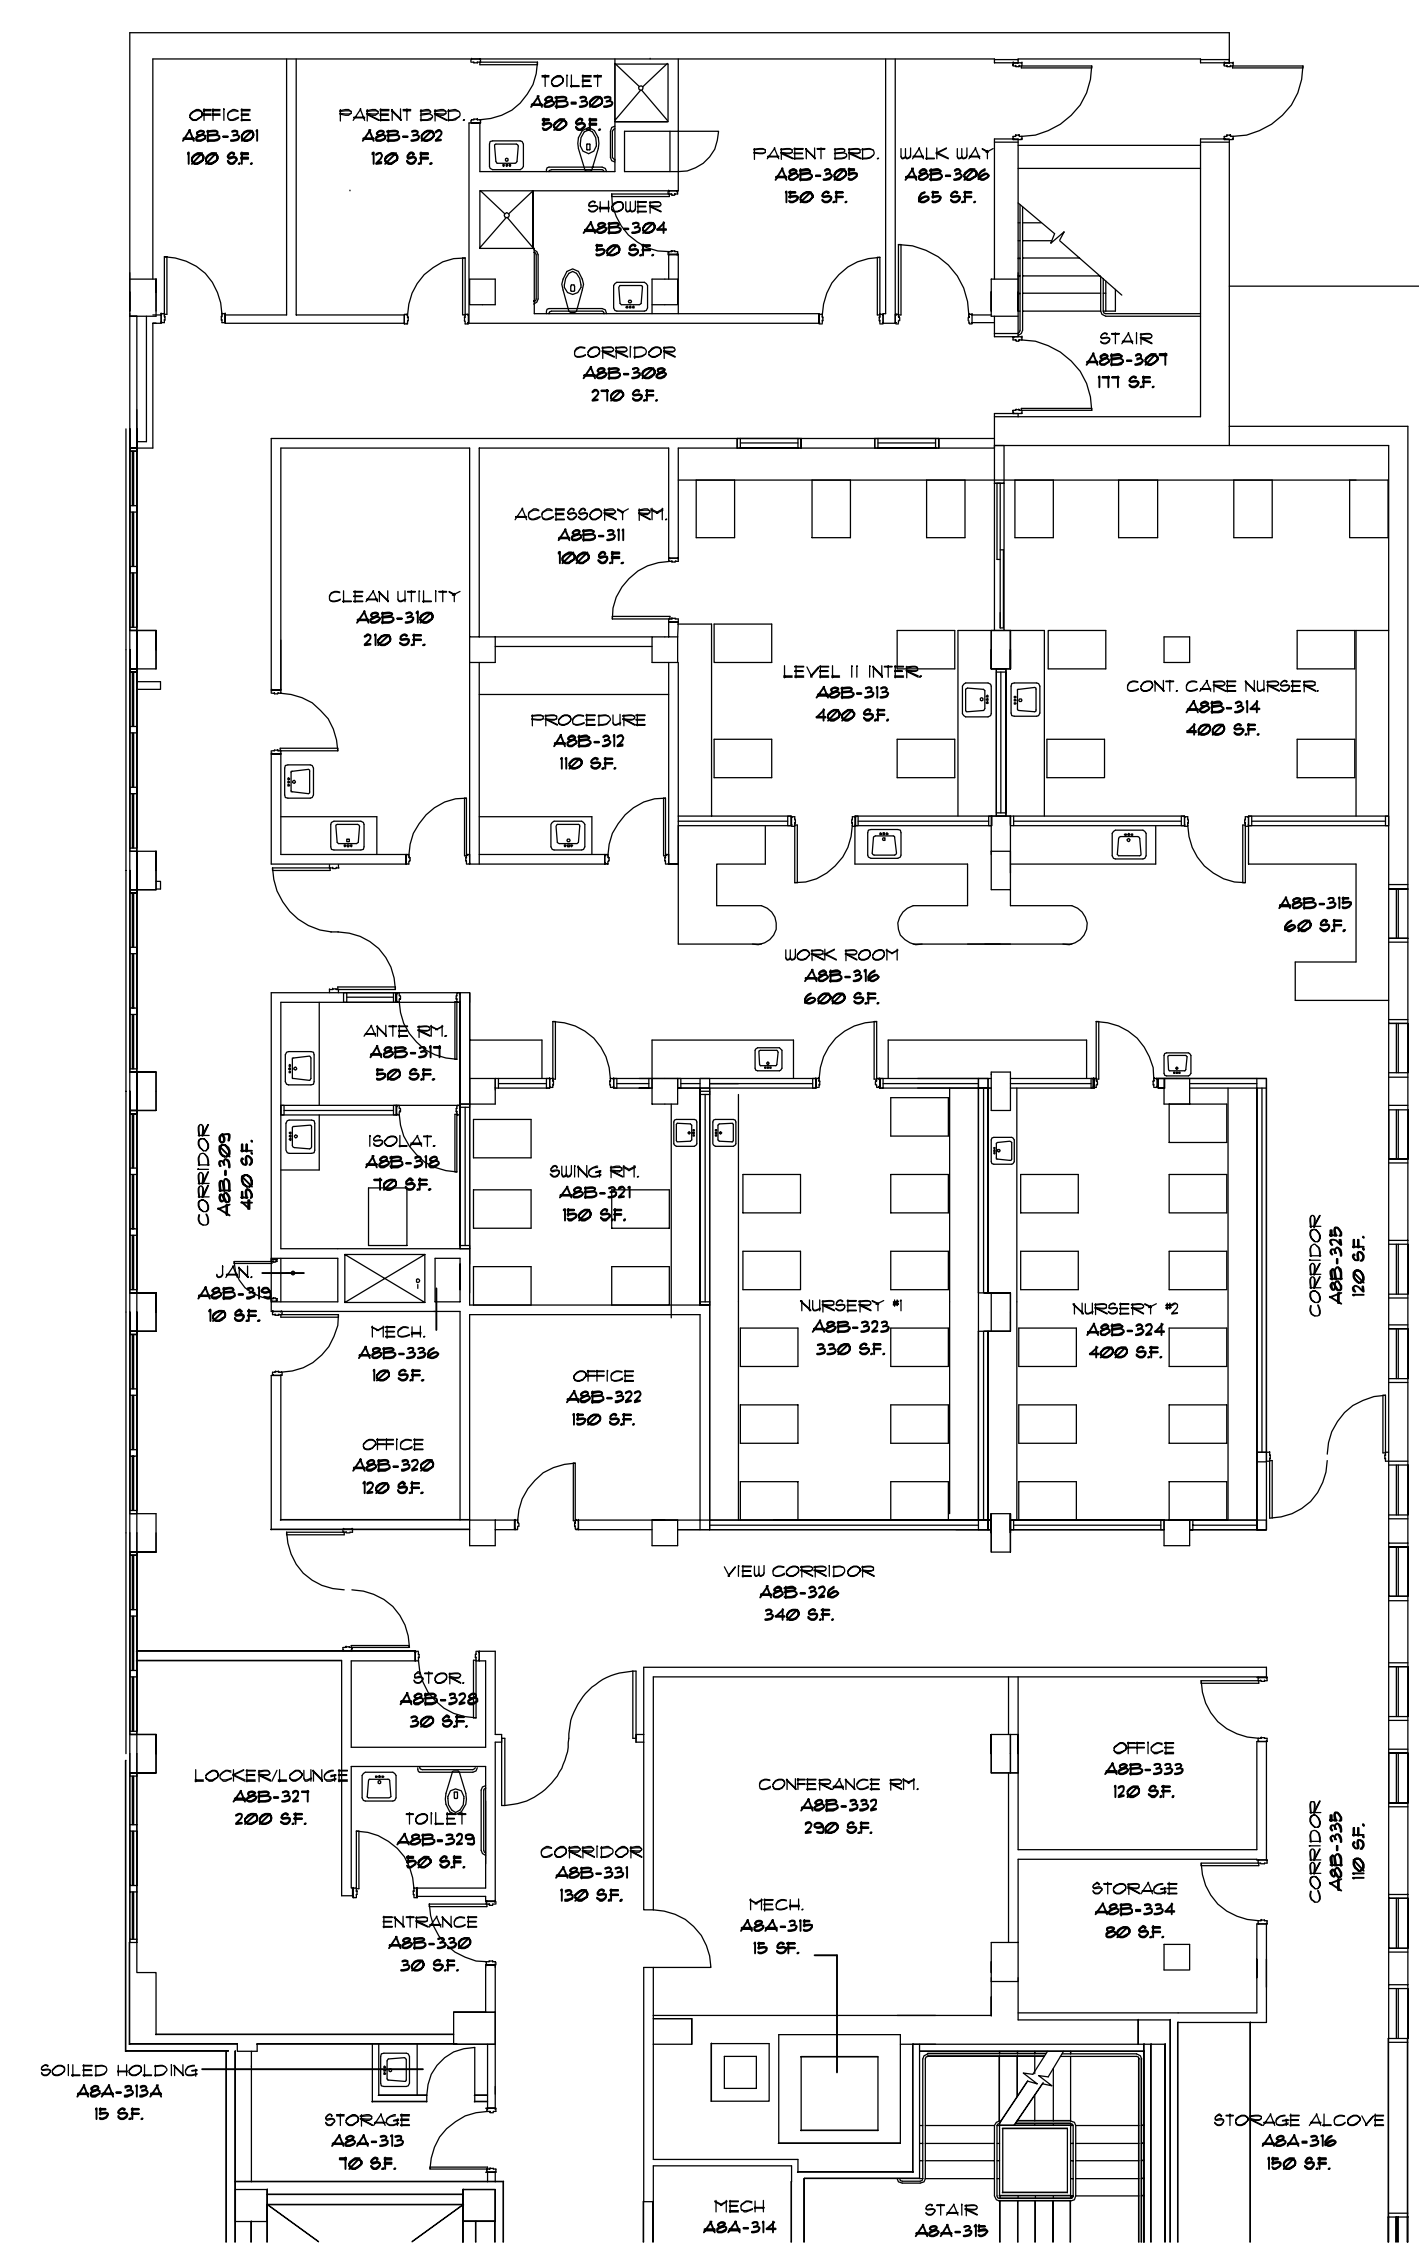


THIRD FLOOR PLAN - AREA A
 SCALE: 1"=10'-0"

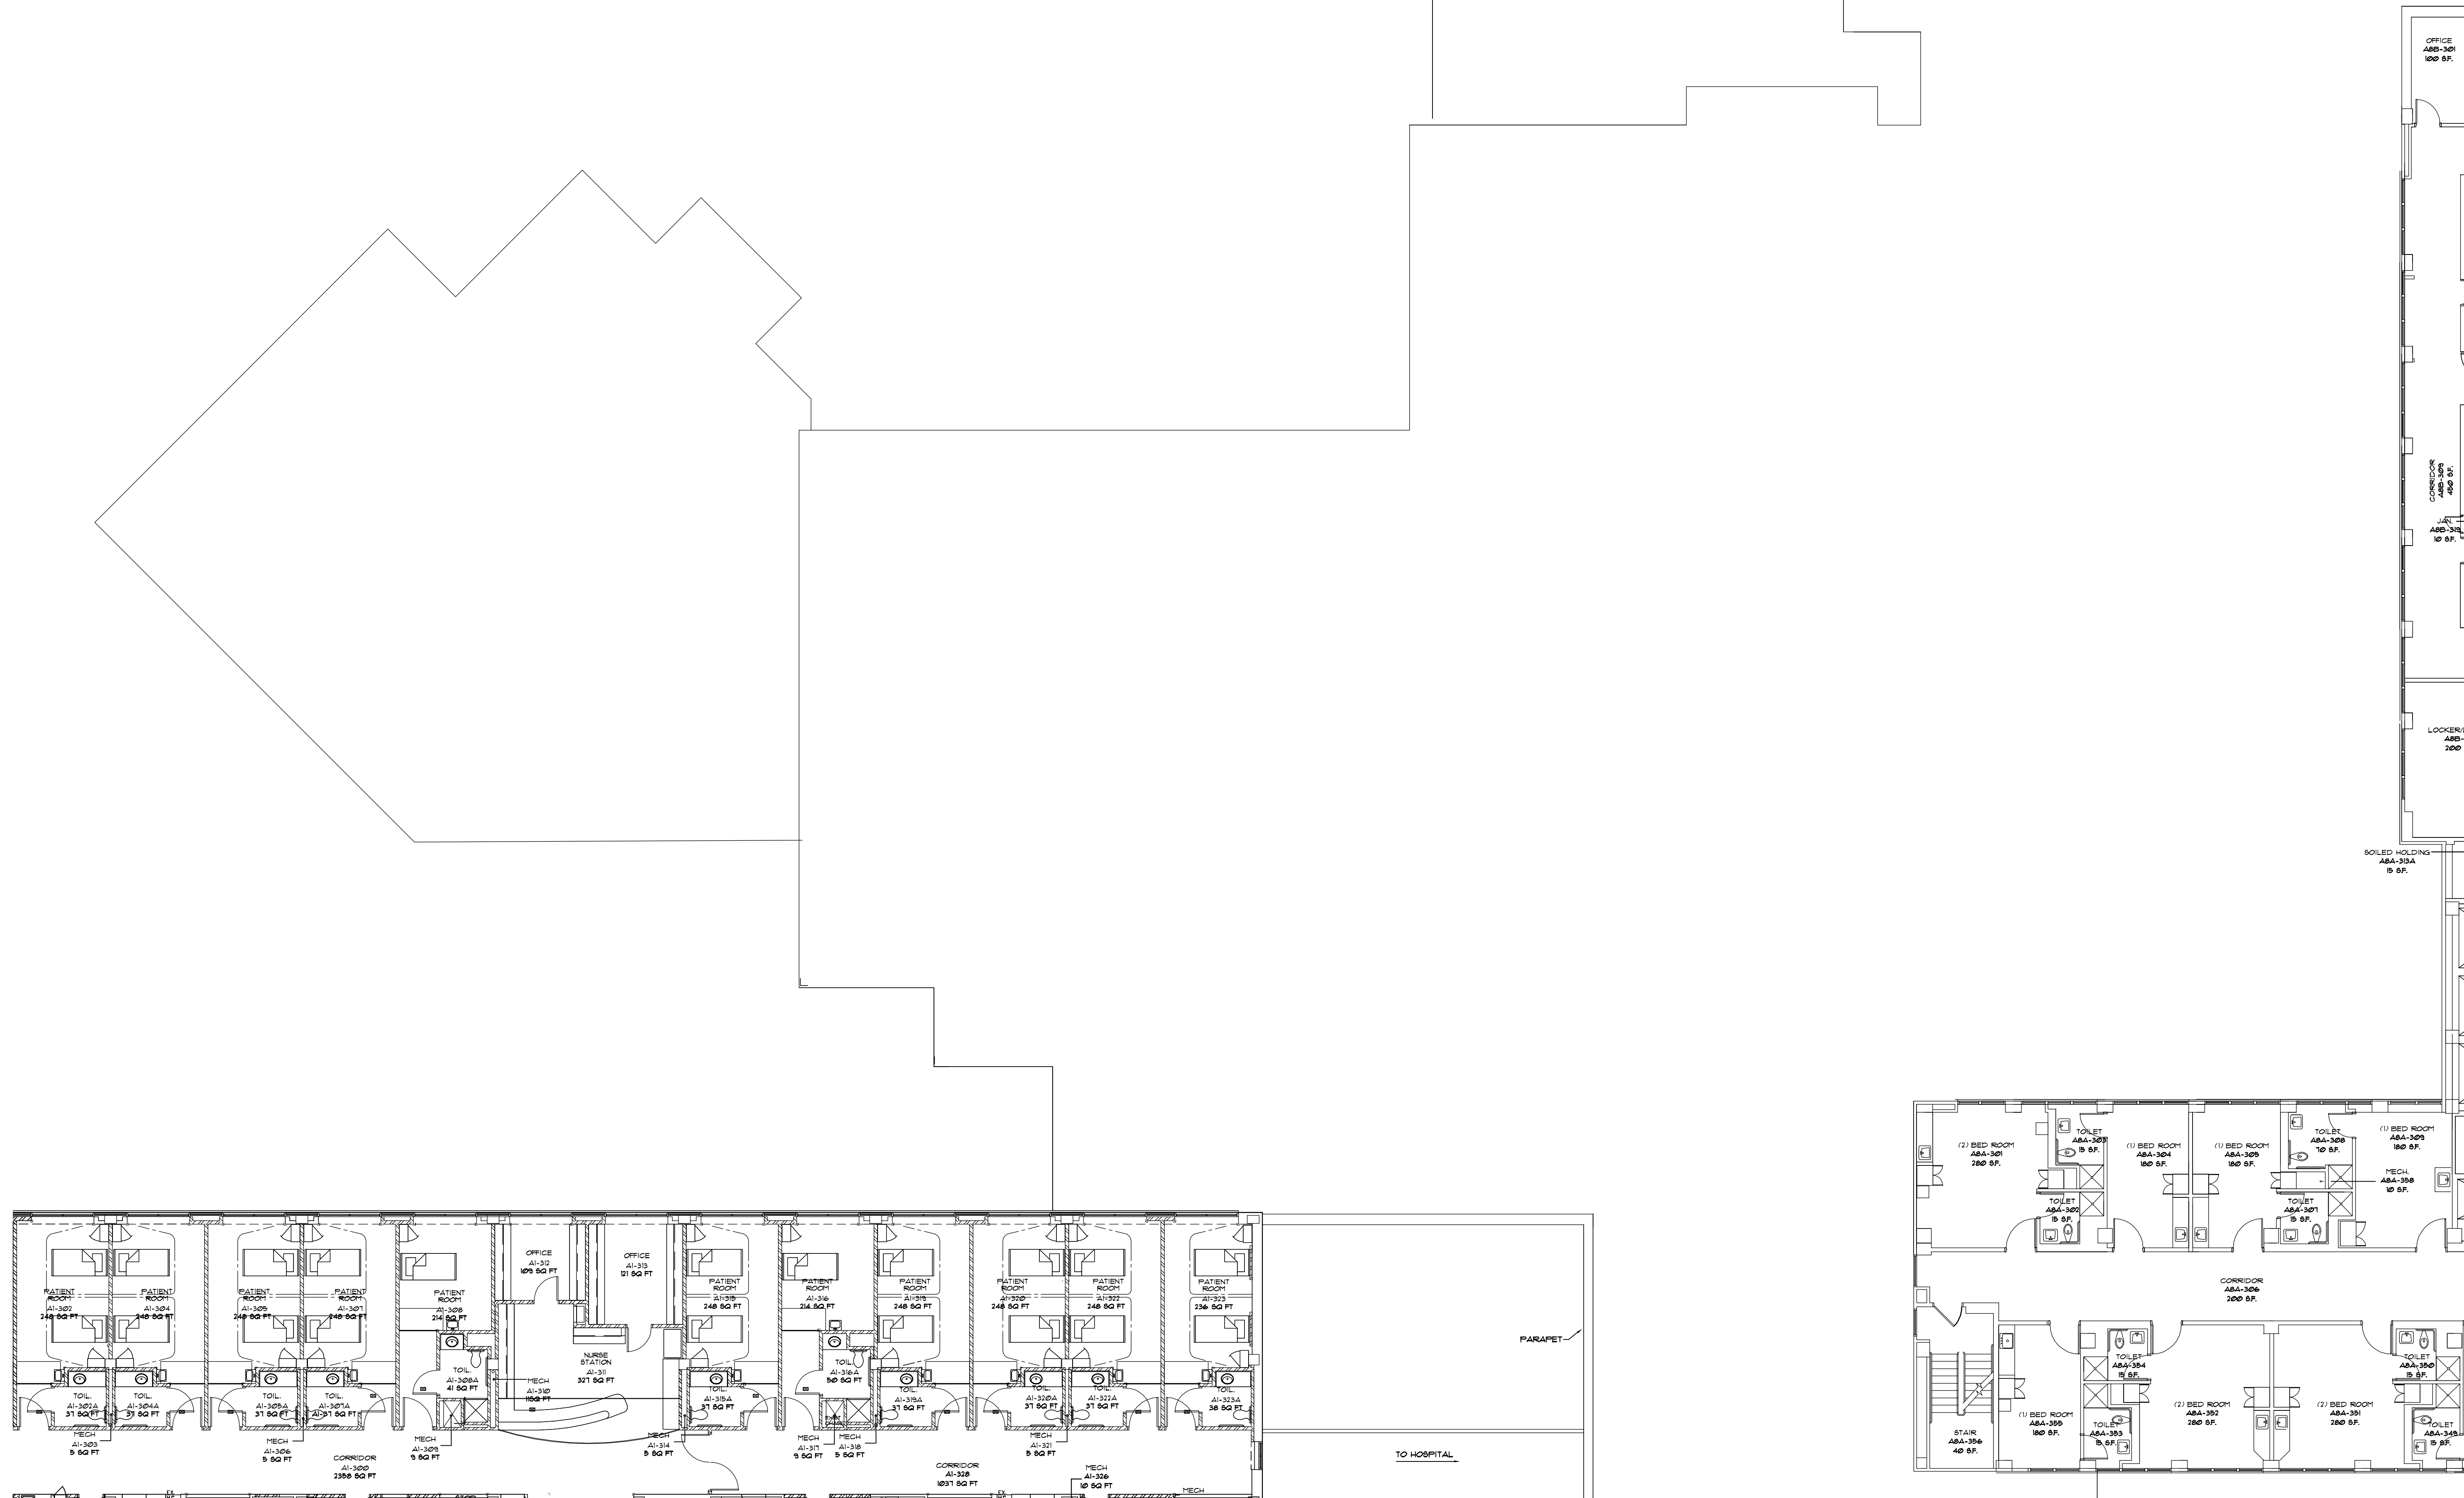THIRD FLOOR PLAN - AREA B

SCALE: 1"=10'-0"

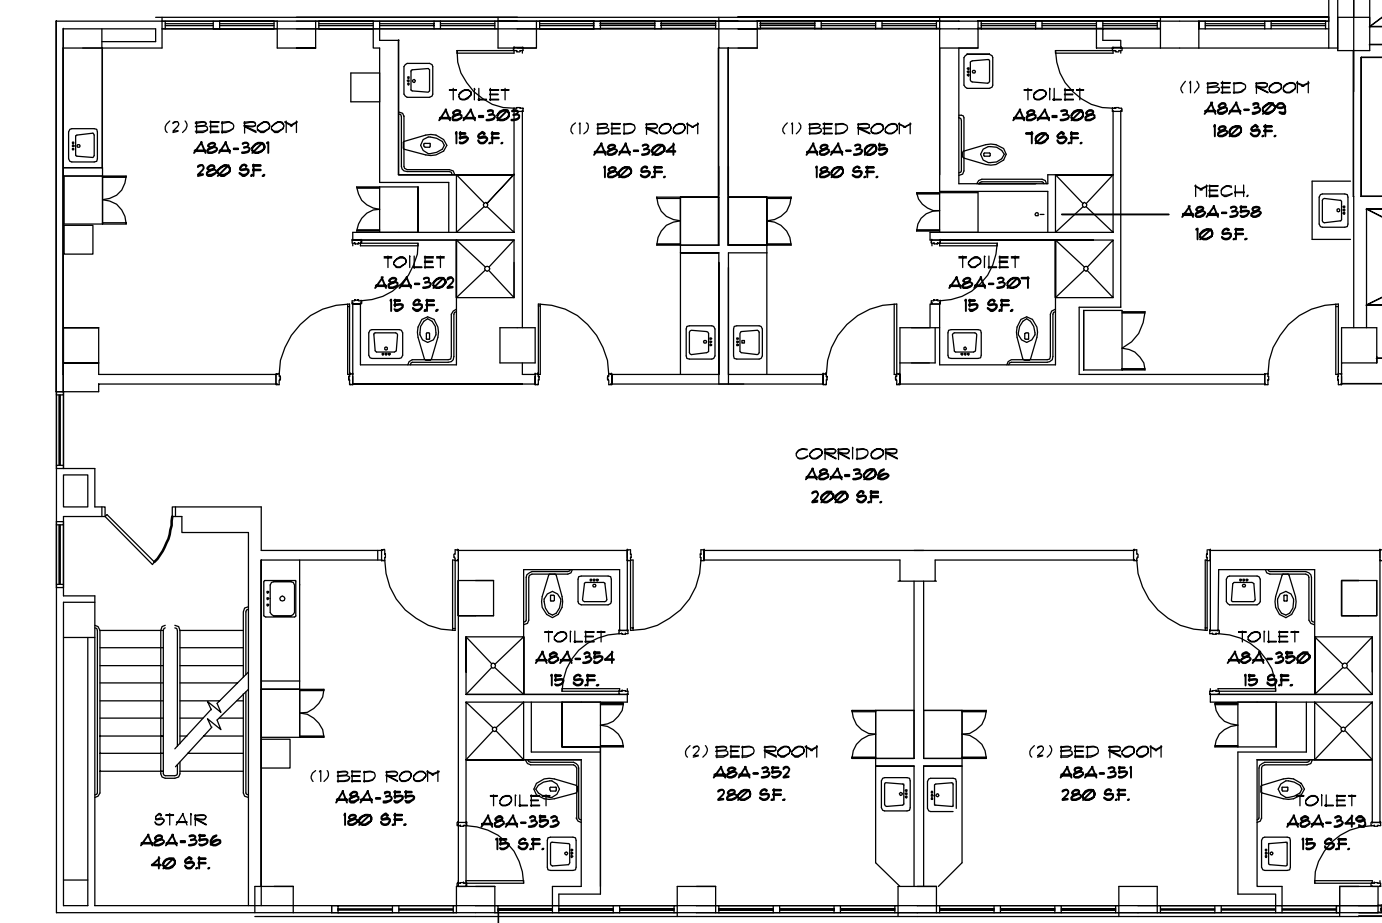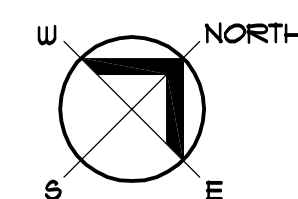

ST. LUKE'S HOSPITAL
LIFE SAFETY DRAWINGS
 CHAMPLIN AVE. NEW HARTFORD, NEW YORK

Towne Engineering
 18 South Street
 Utica, New York 13501

REVISION	DATE	DRAWN BY	CHECKED BY	SCALE	AS NOTED

SHEET TITLE	THIRD FLOOR PLAN - AREA B
SHEET NUMBER	03-B


PROJECT NUMBER	331
----------------	-----

03-B


REVISION	DATE	DRAWN BY	CHECKED BY	SCALE	AS NOTED



SHEET TITLE
 THIRD FLOOR PLAN
 - AREA C

SHEET NUMBER
 03-C

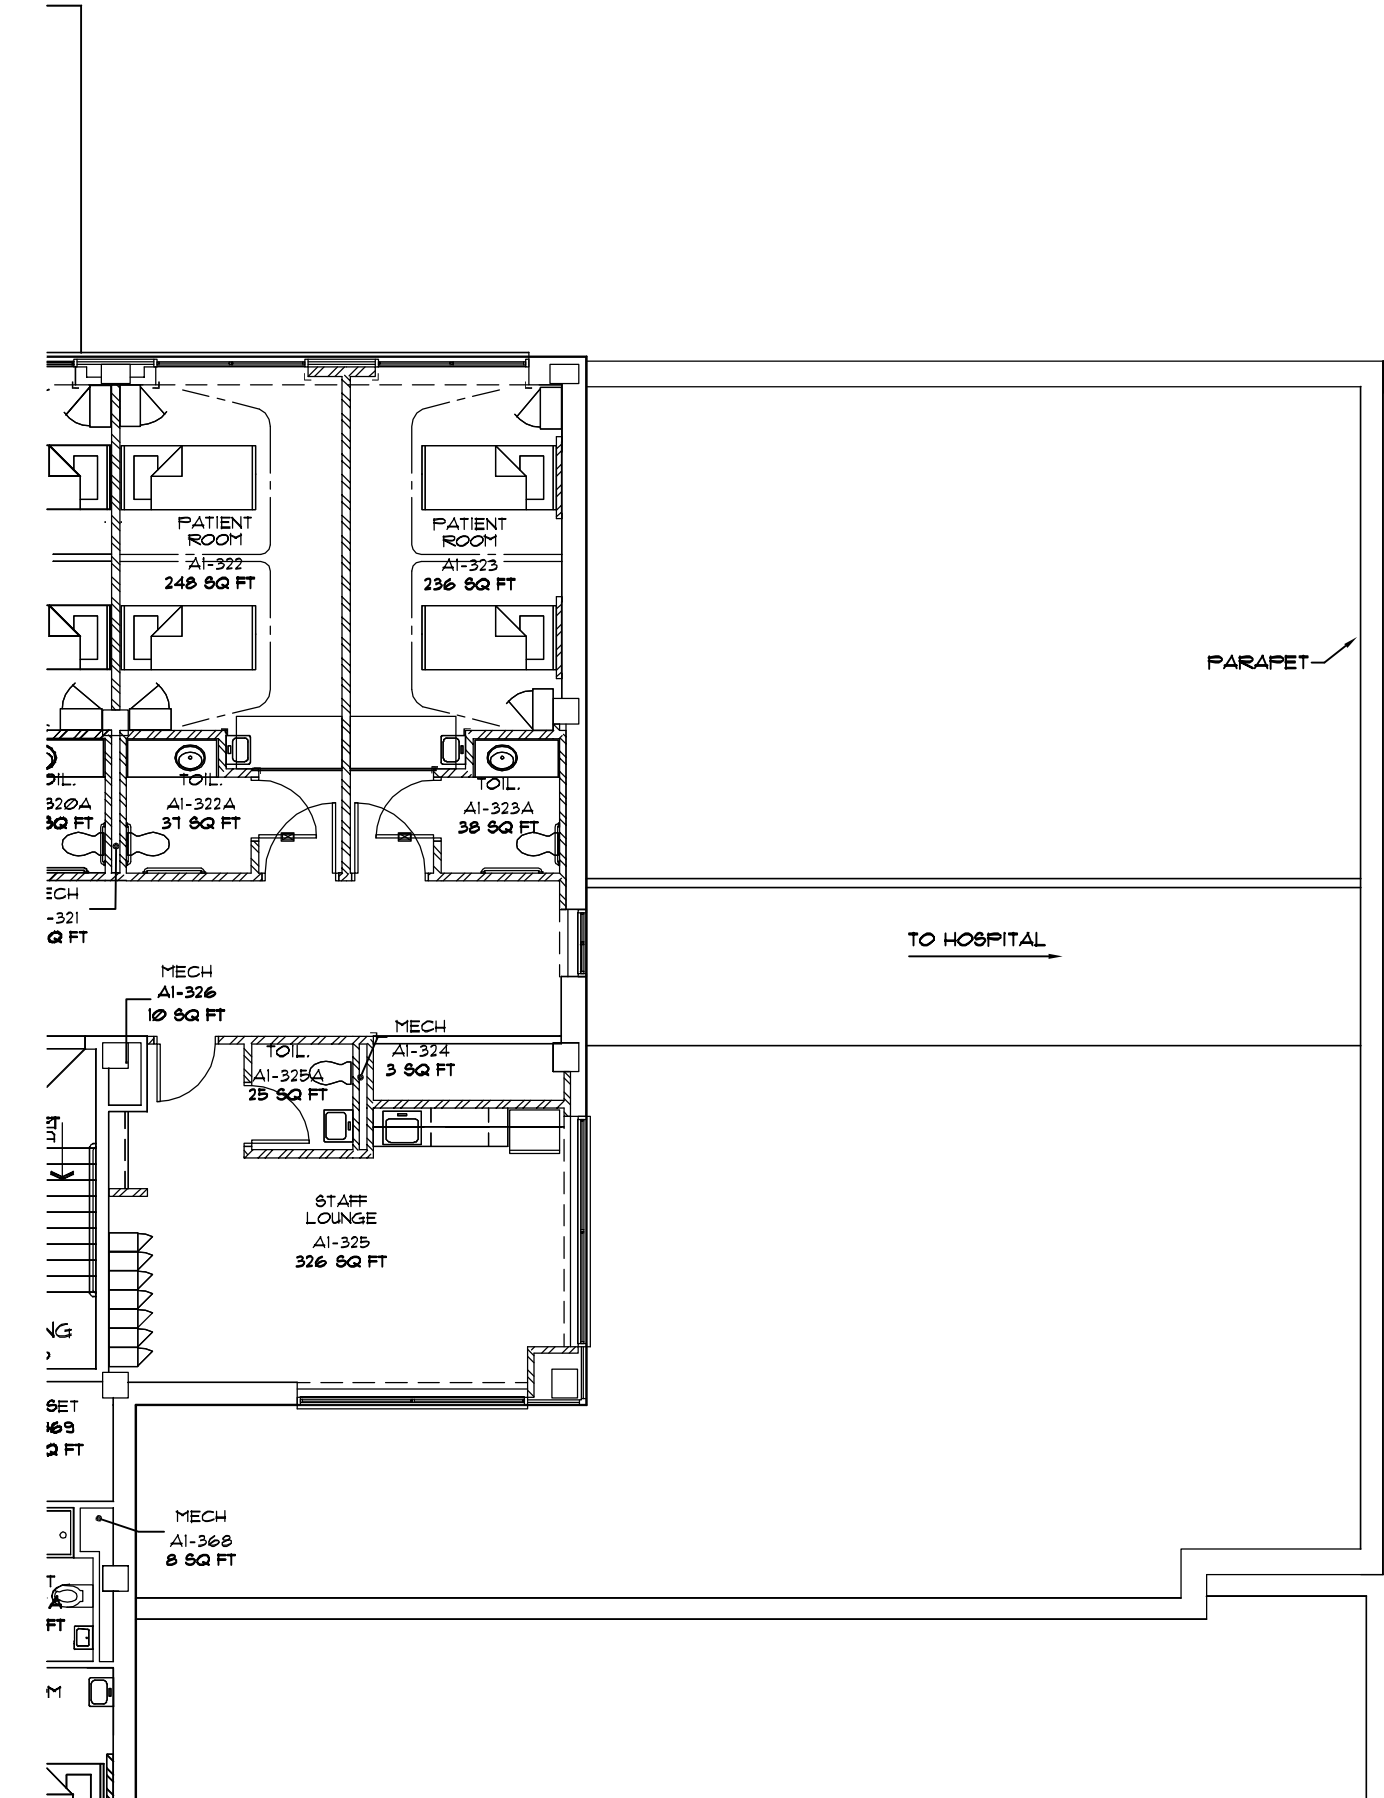


THIRD FLOOR PLAN - AREA C
 SCALE: 1"=10'-0"

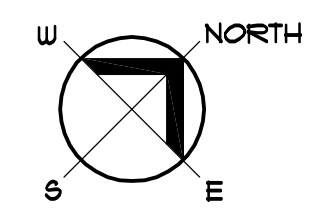

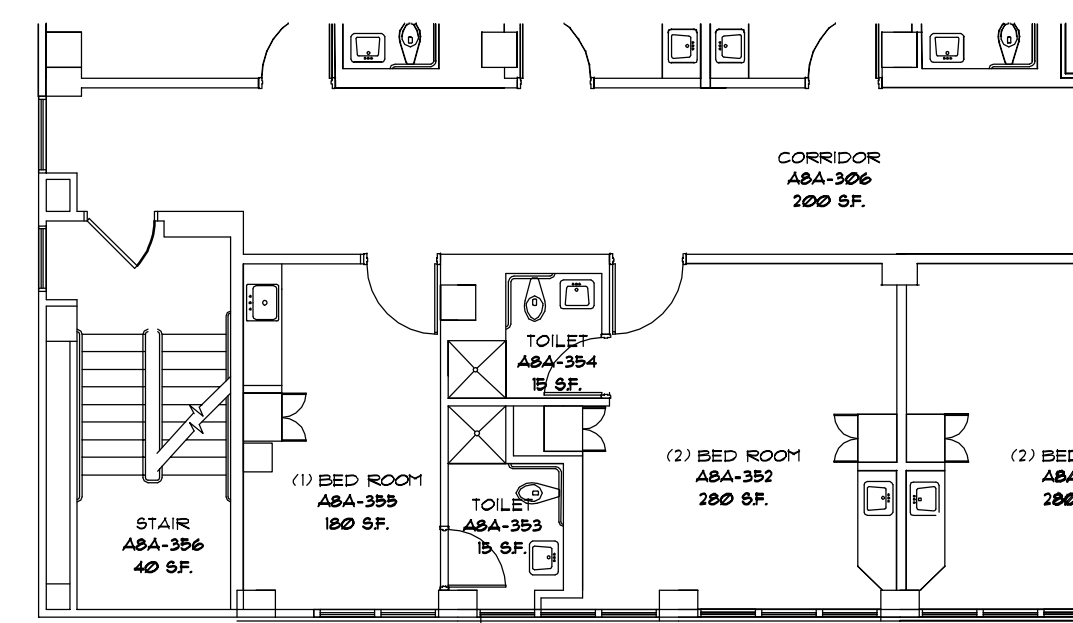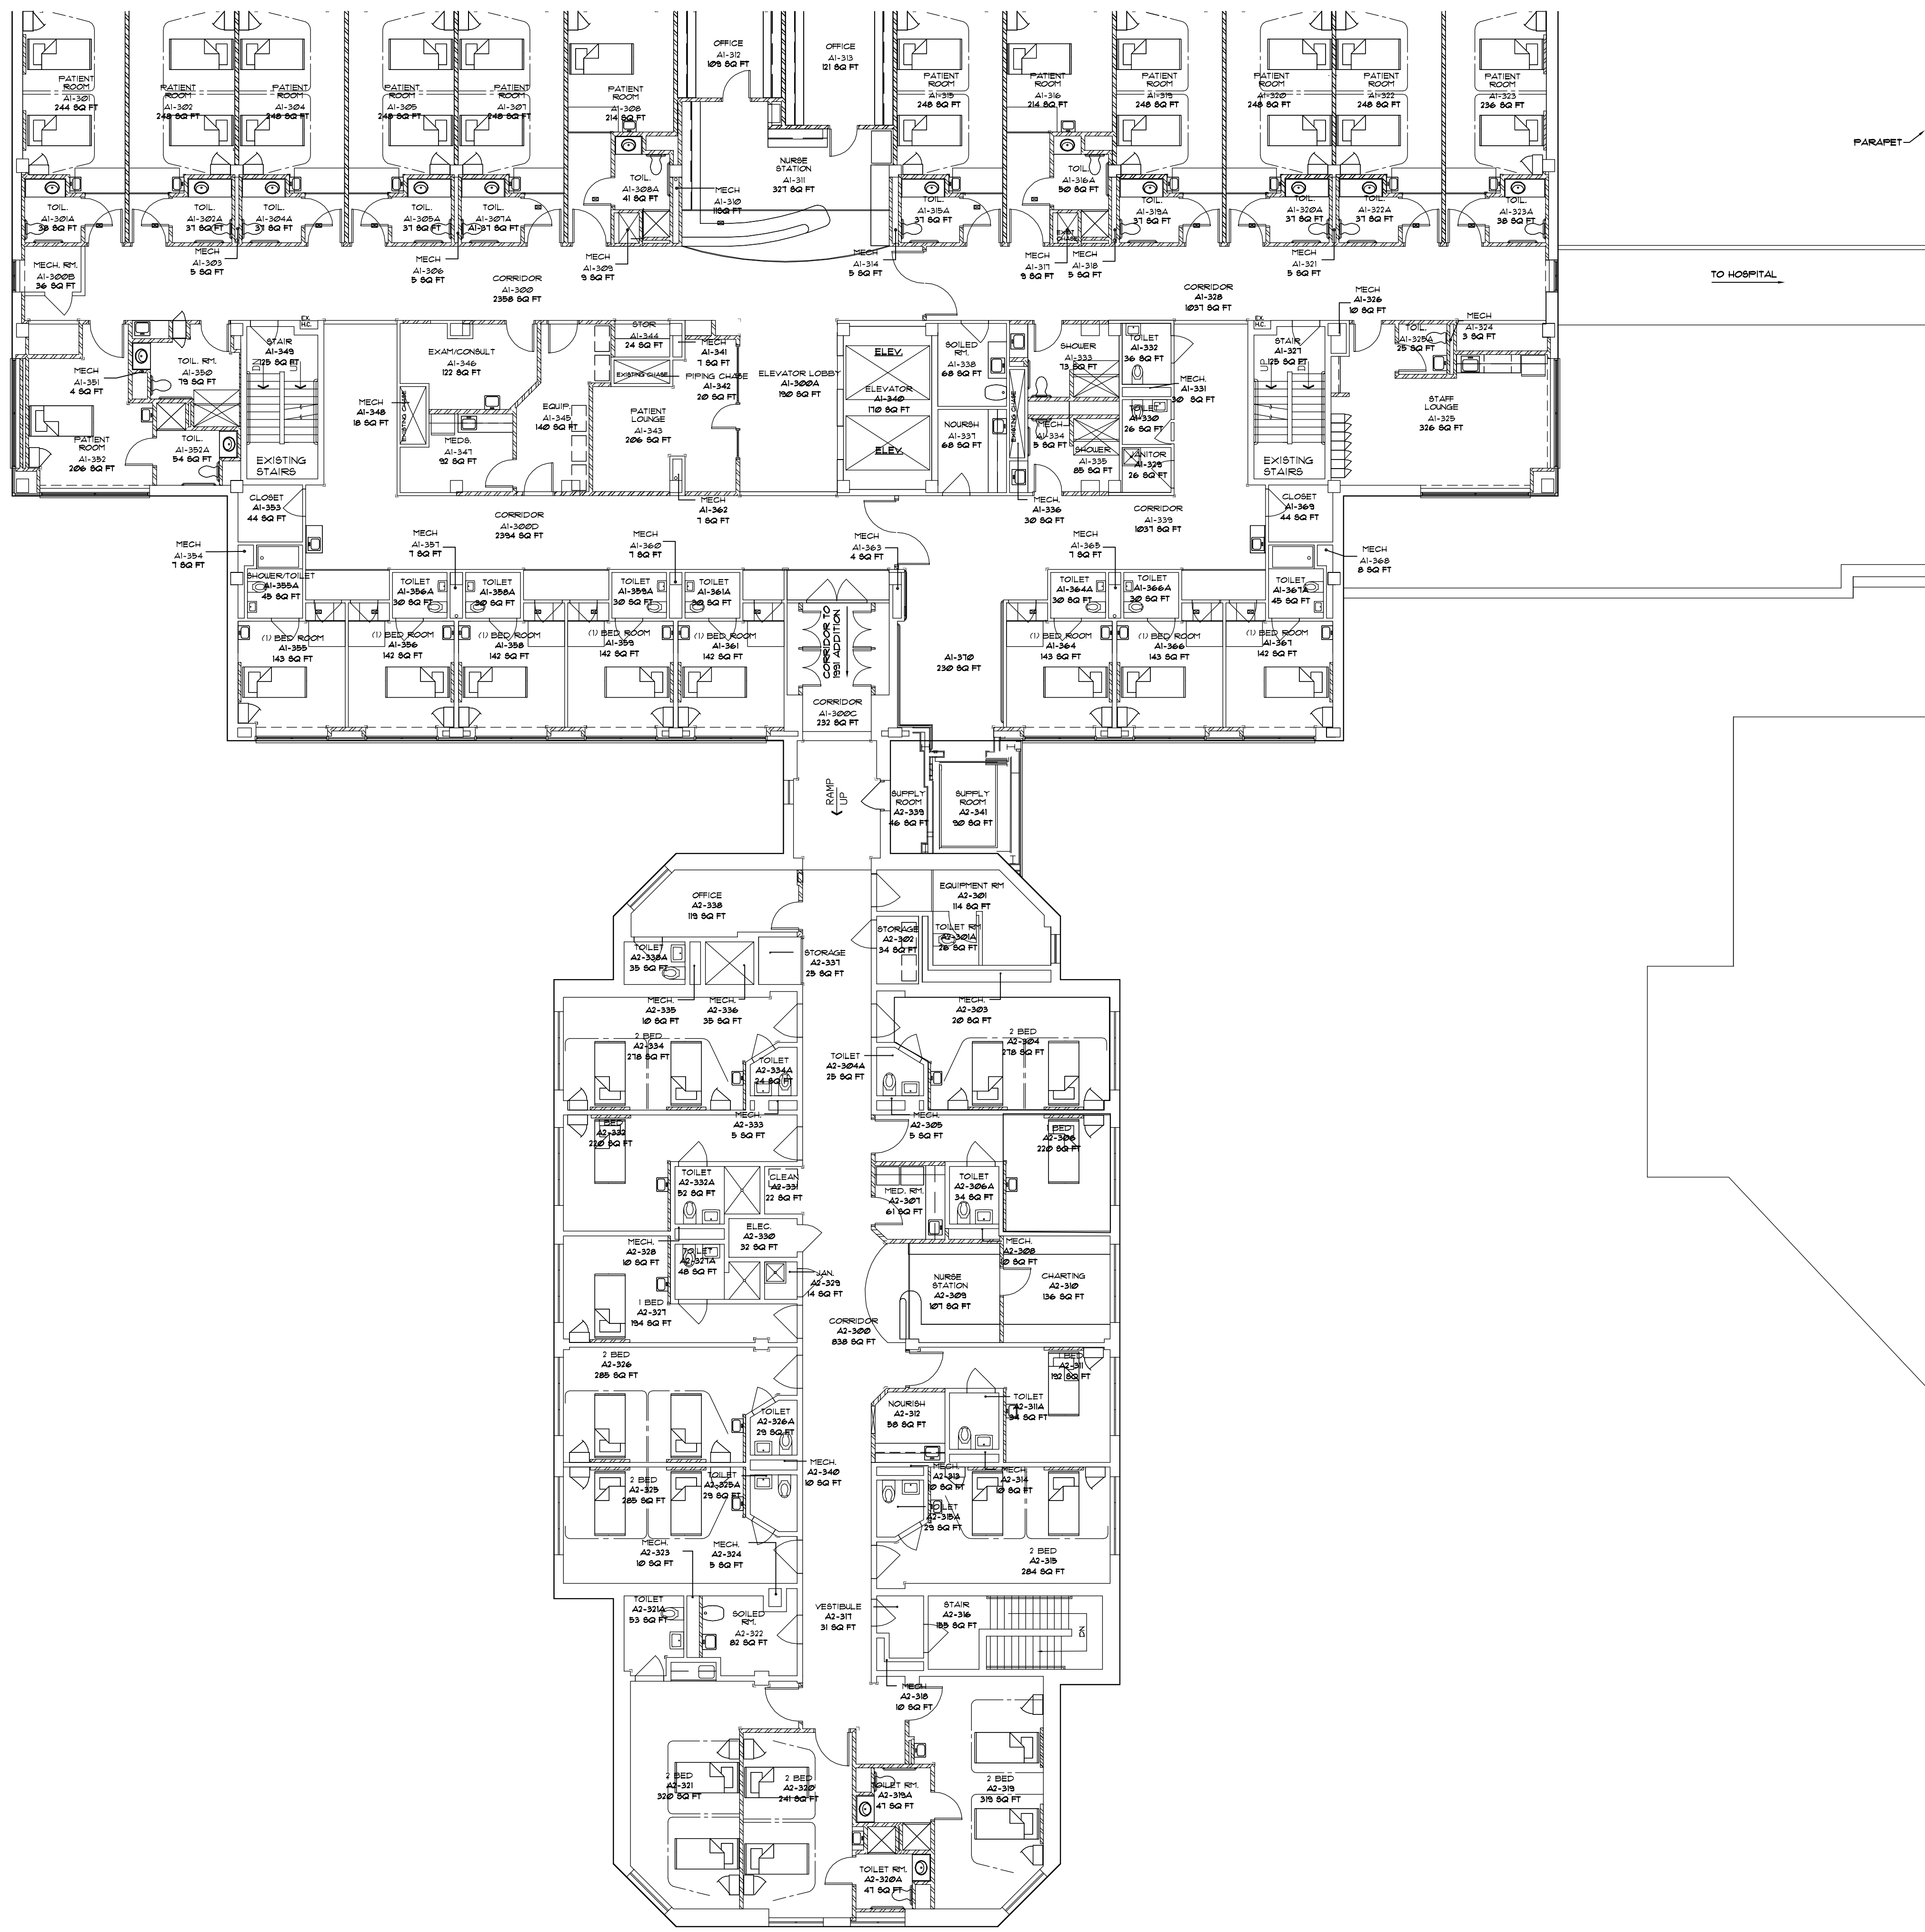

THIRD FLOOR PLAN - AREA D
 SCALE: 1"=10'-0"

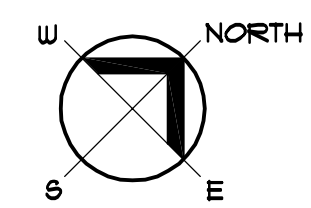


ST. LUKE'S HOSPITAL
LIFE SAFETY DRAWINGS
 CHAMPLIN AVE. NEW HARTFORD, NEW YORK

Towne Engineering
 18 South Street
 Utica, New York 13501


REVISION	DATE	DRAWN BY	CHECKED BY	SCALE	AS NOTED

SHEET TITLE
 THIRD FLOOR PLAN - AREA D


SHEET NUMBER
 03-D

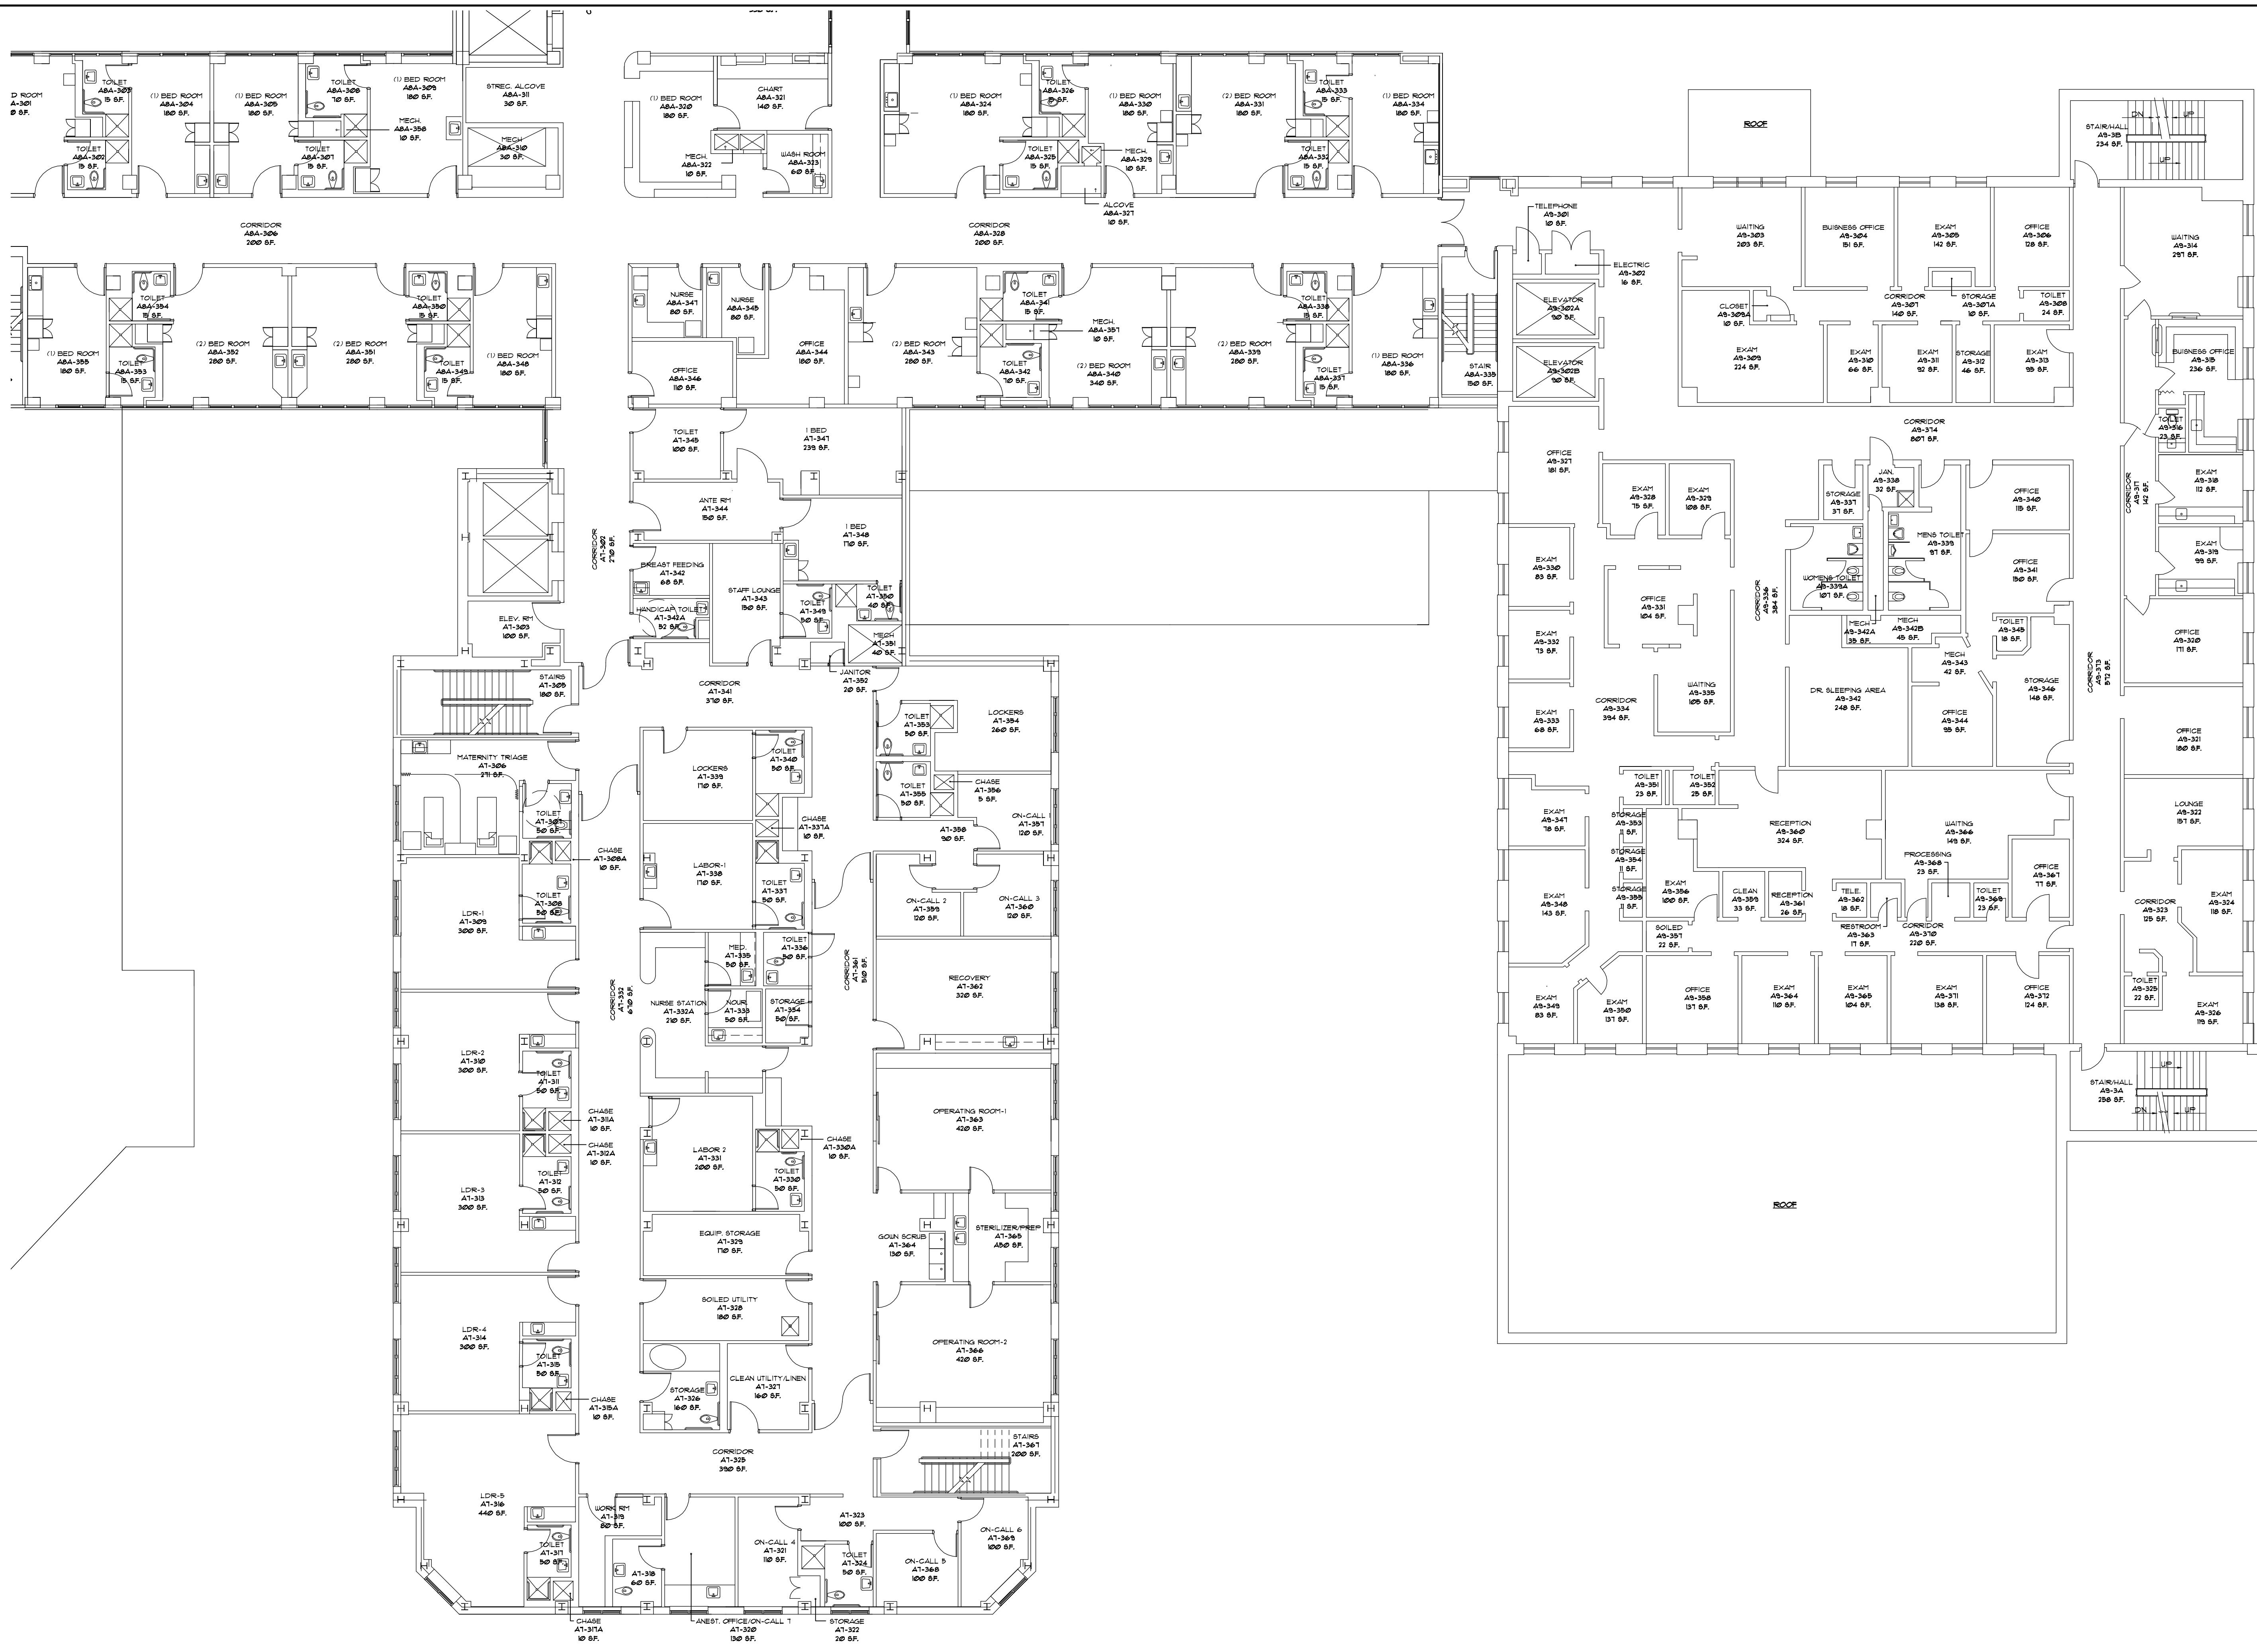

THIRD FLOOR PLAN - AREA E
 SCALE: 1"=10'-0"

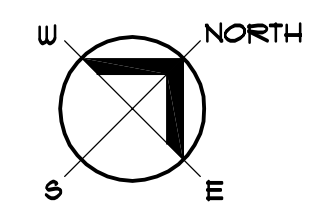


ST. LUKE'S HOSPITAL
LIFE SAFETY DRAWINGS
CHAMPLIN AVE.
NEW HARTFORD, NEW YORK

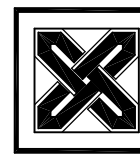
Towne Engineering
 18 South Street
 Utica, New York 13501


REVISION	DATE	DRAWN BY	CHECKED BY	SCALE	AS NOTED

SHEET TITLE
 THIRD FLOOR PLAN
 - AREA E


SHEET NUMBER
03-E

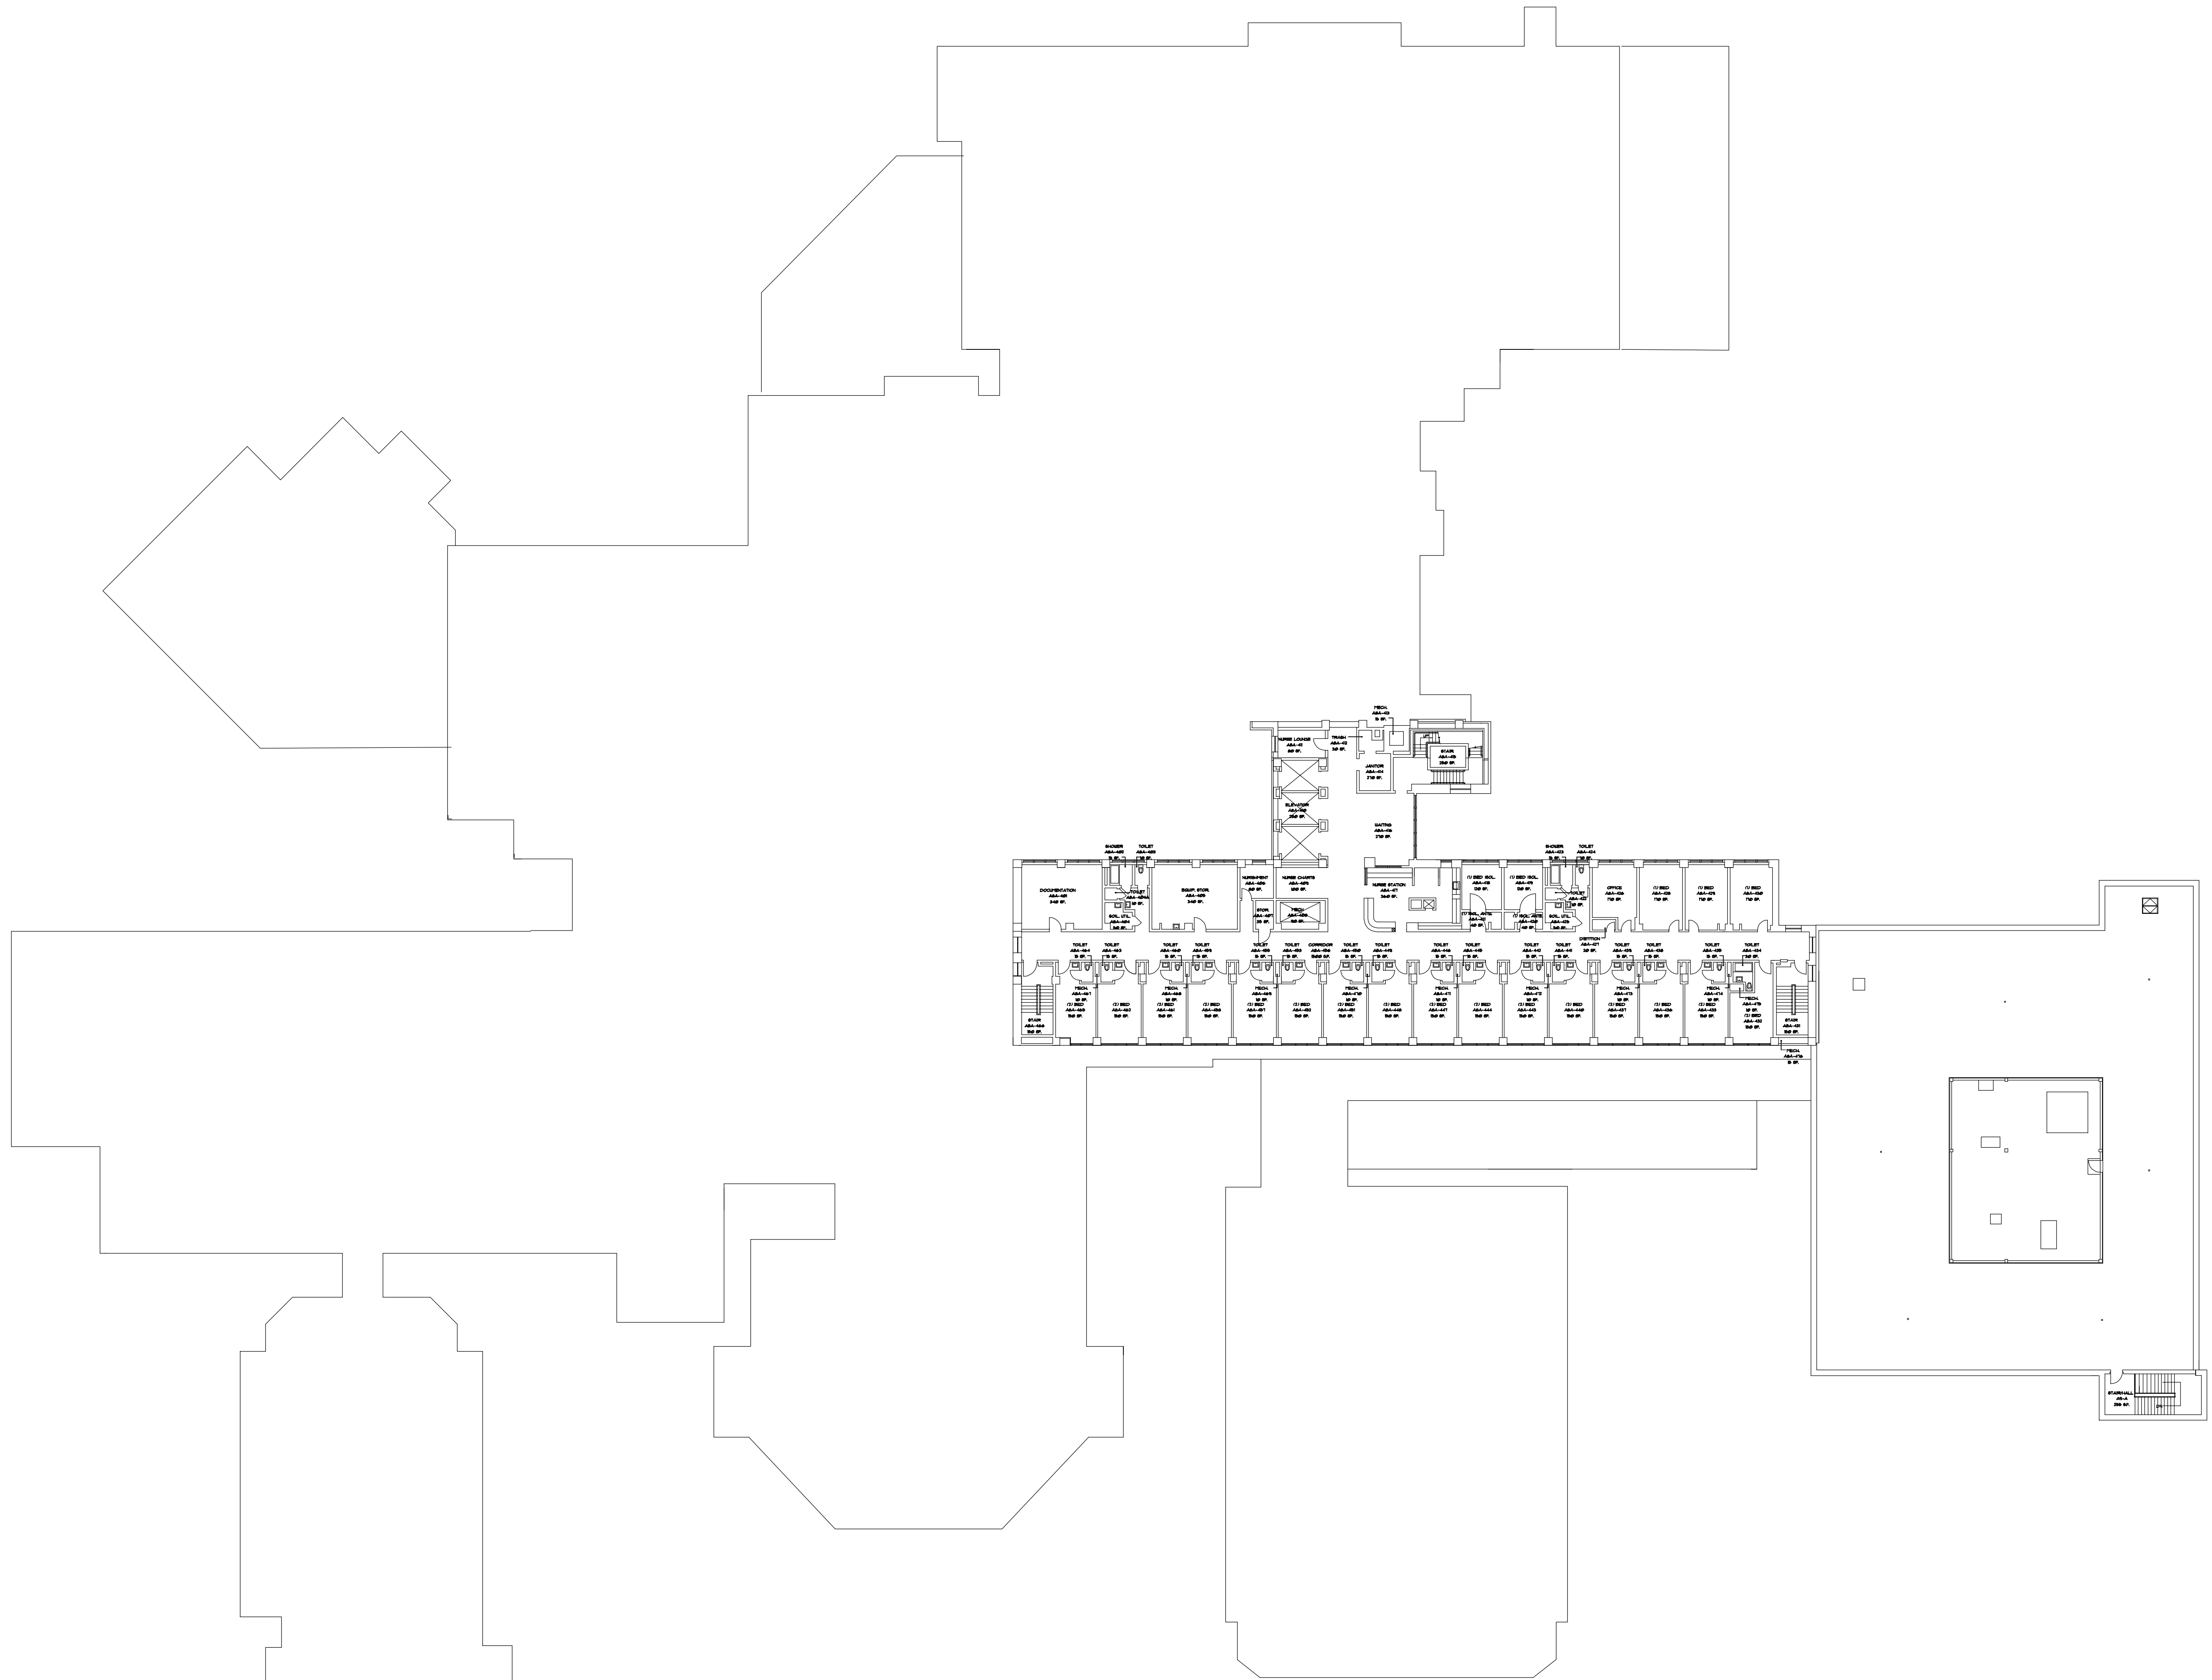

FOURTH FLOOR PLAN - OVERALL
 SCALE: 1"=20'-0"

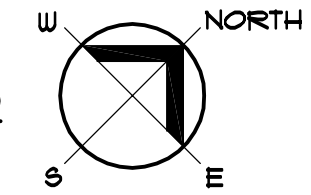


ST. LUKE'S HOSPITAL
LIFE SAFETY DRAWINGS
 CHAMPLIN AVE. NEW HARTFORD, NEW YORK

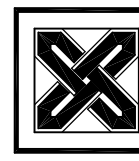
Towne Engineering
 18 South Street
 Utica, New York 13501

REVISION	
DATE	
DRAWN BY	
CHECKED BY	
SCALE	AS NOTED
PROJECT NUMBER	3311

SHEET TITLE
 FOURTH FLOOR PLAN
 - OVERALL


SHEET NUMBER
 04

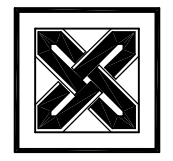

Towne Engineering
 18 South Street
 Utica, New York 13901

REVISION	
DATE	
DRAWN BY	
CHECKED BY	
SCALE	AS NOTED
PROJECT NUMBER	3311


SHEET TITLE	FLOOR PLAN - AREA A
SHEET NUMBER	04-A

SHEET NUMBER	04-A
--------------	------

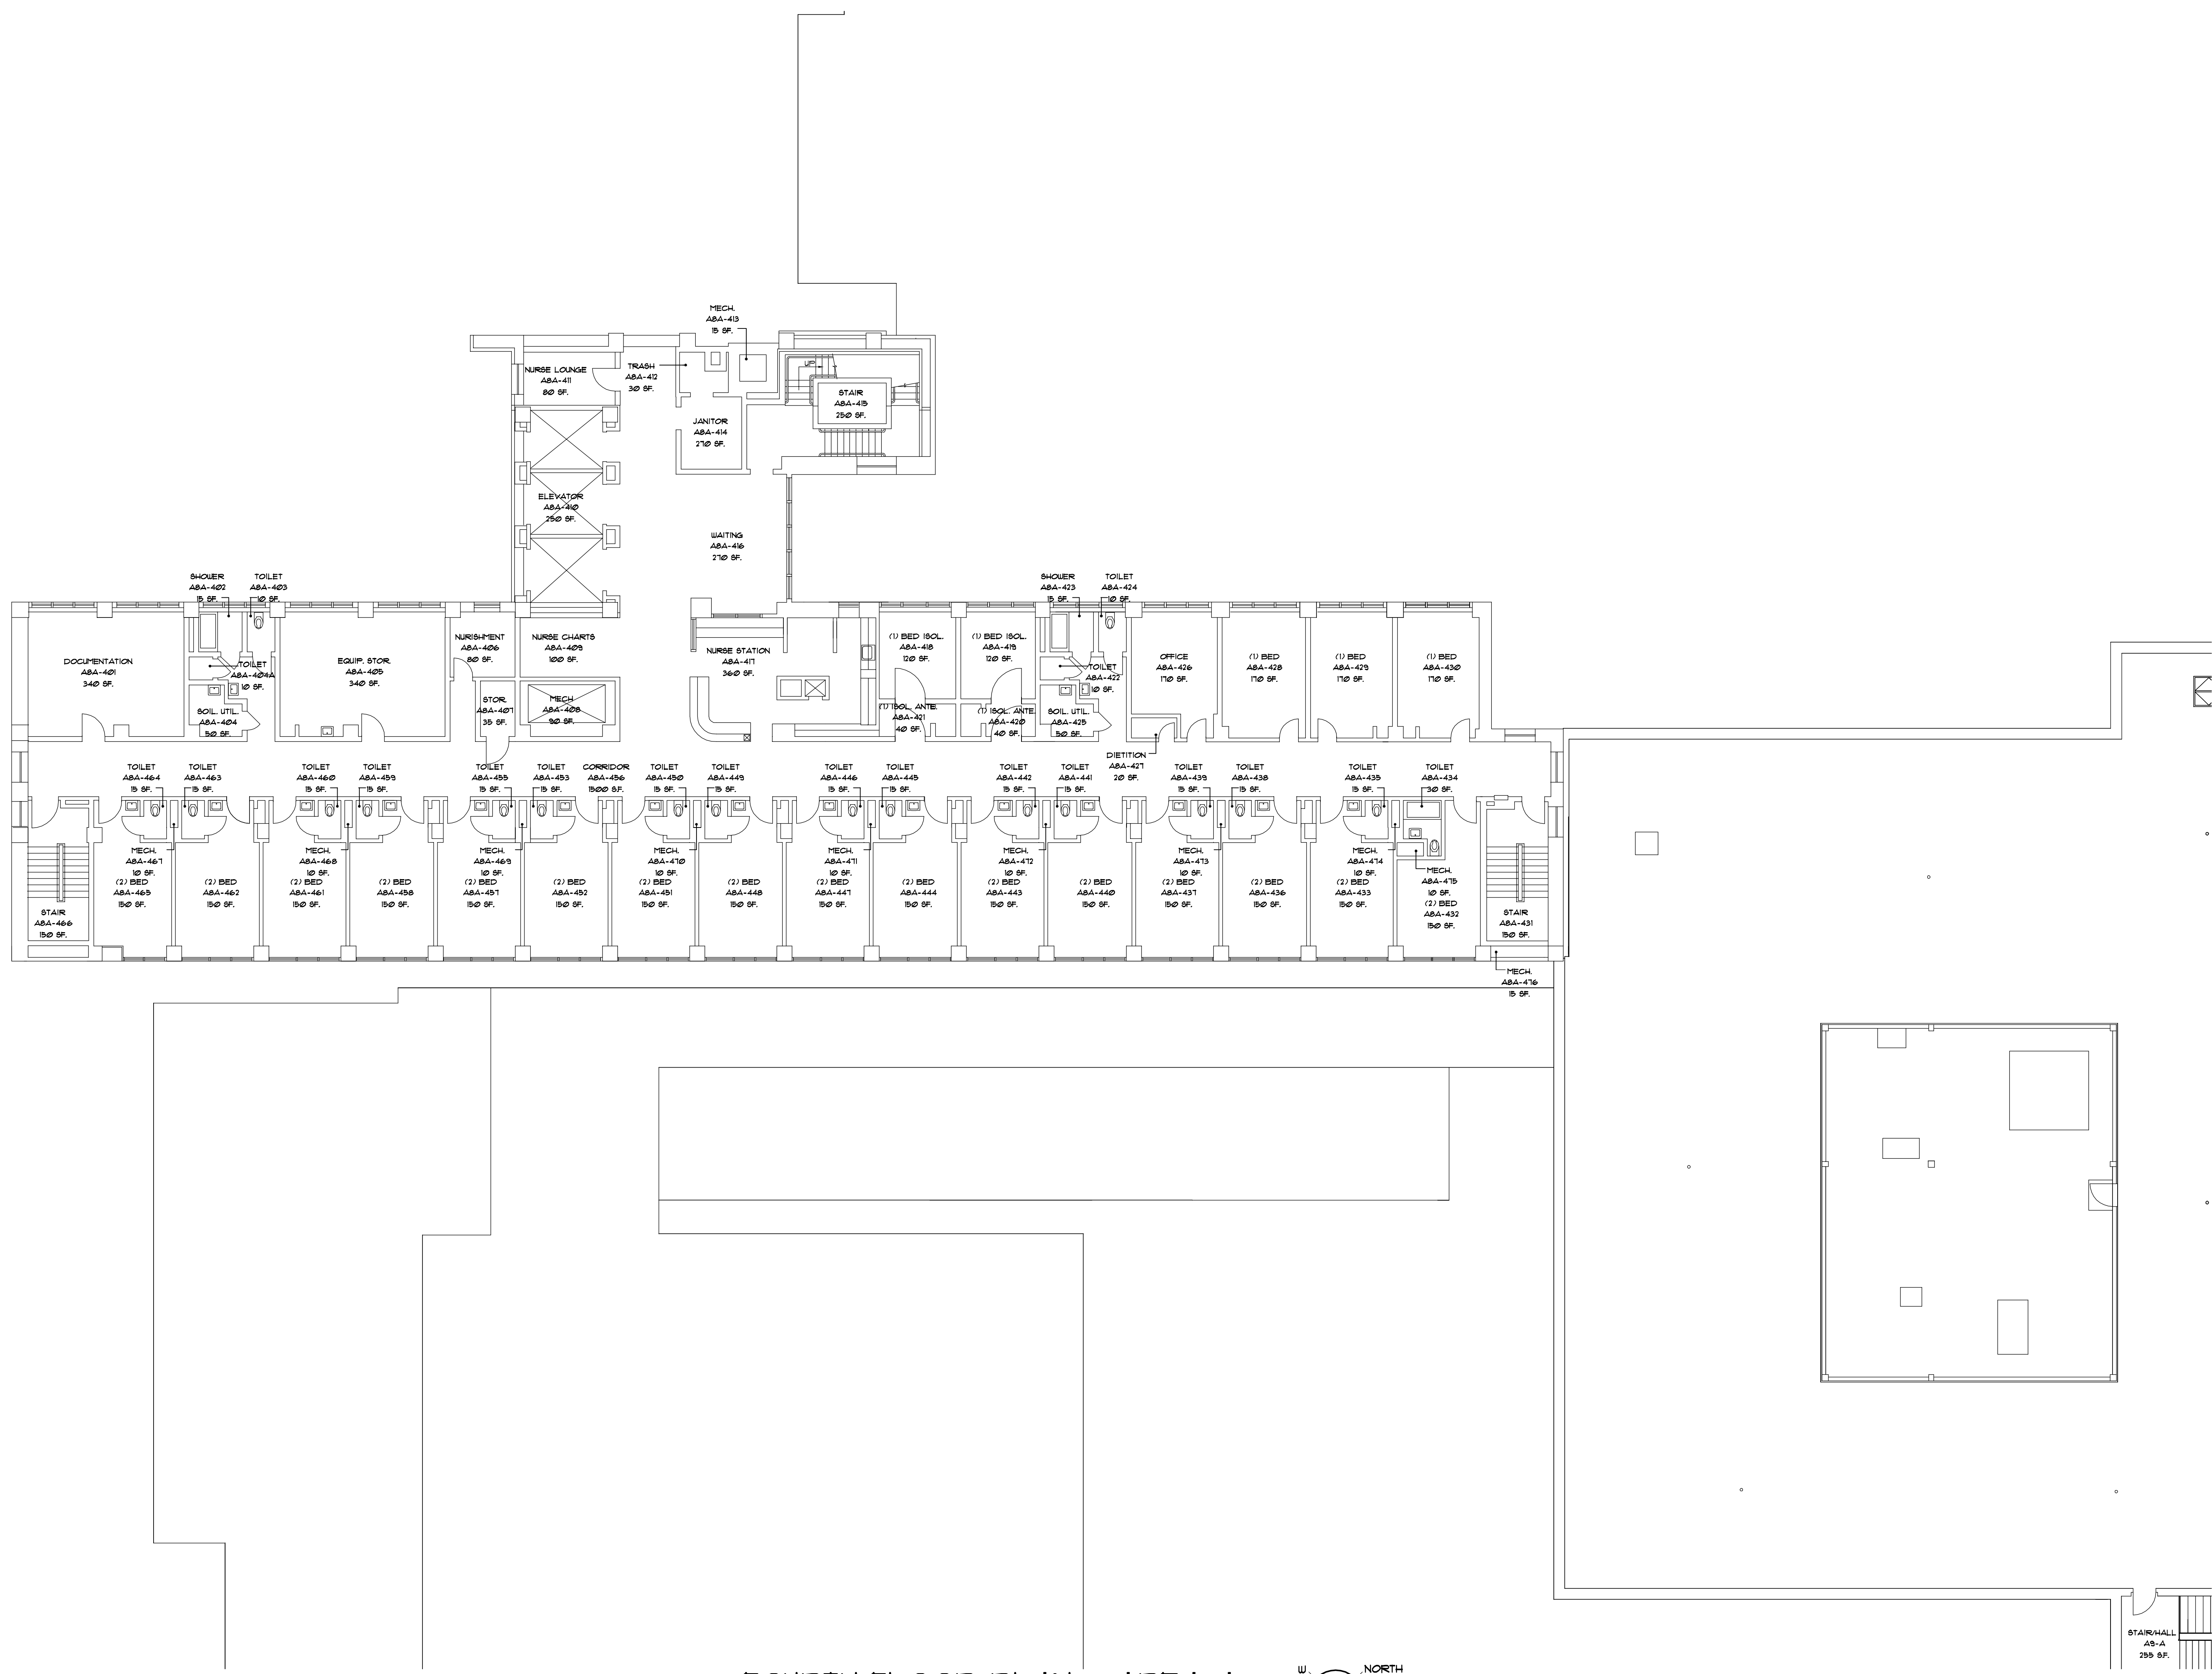


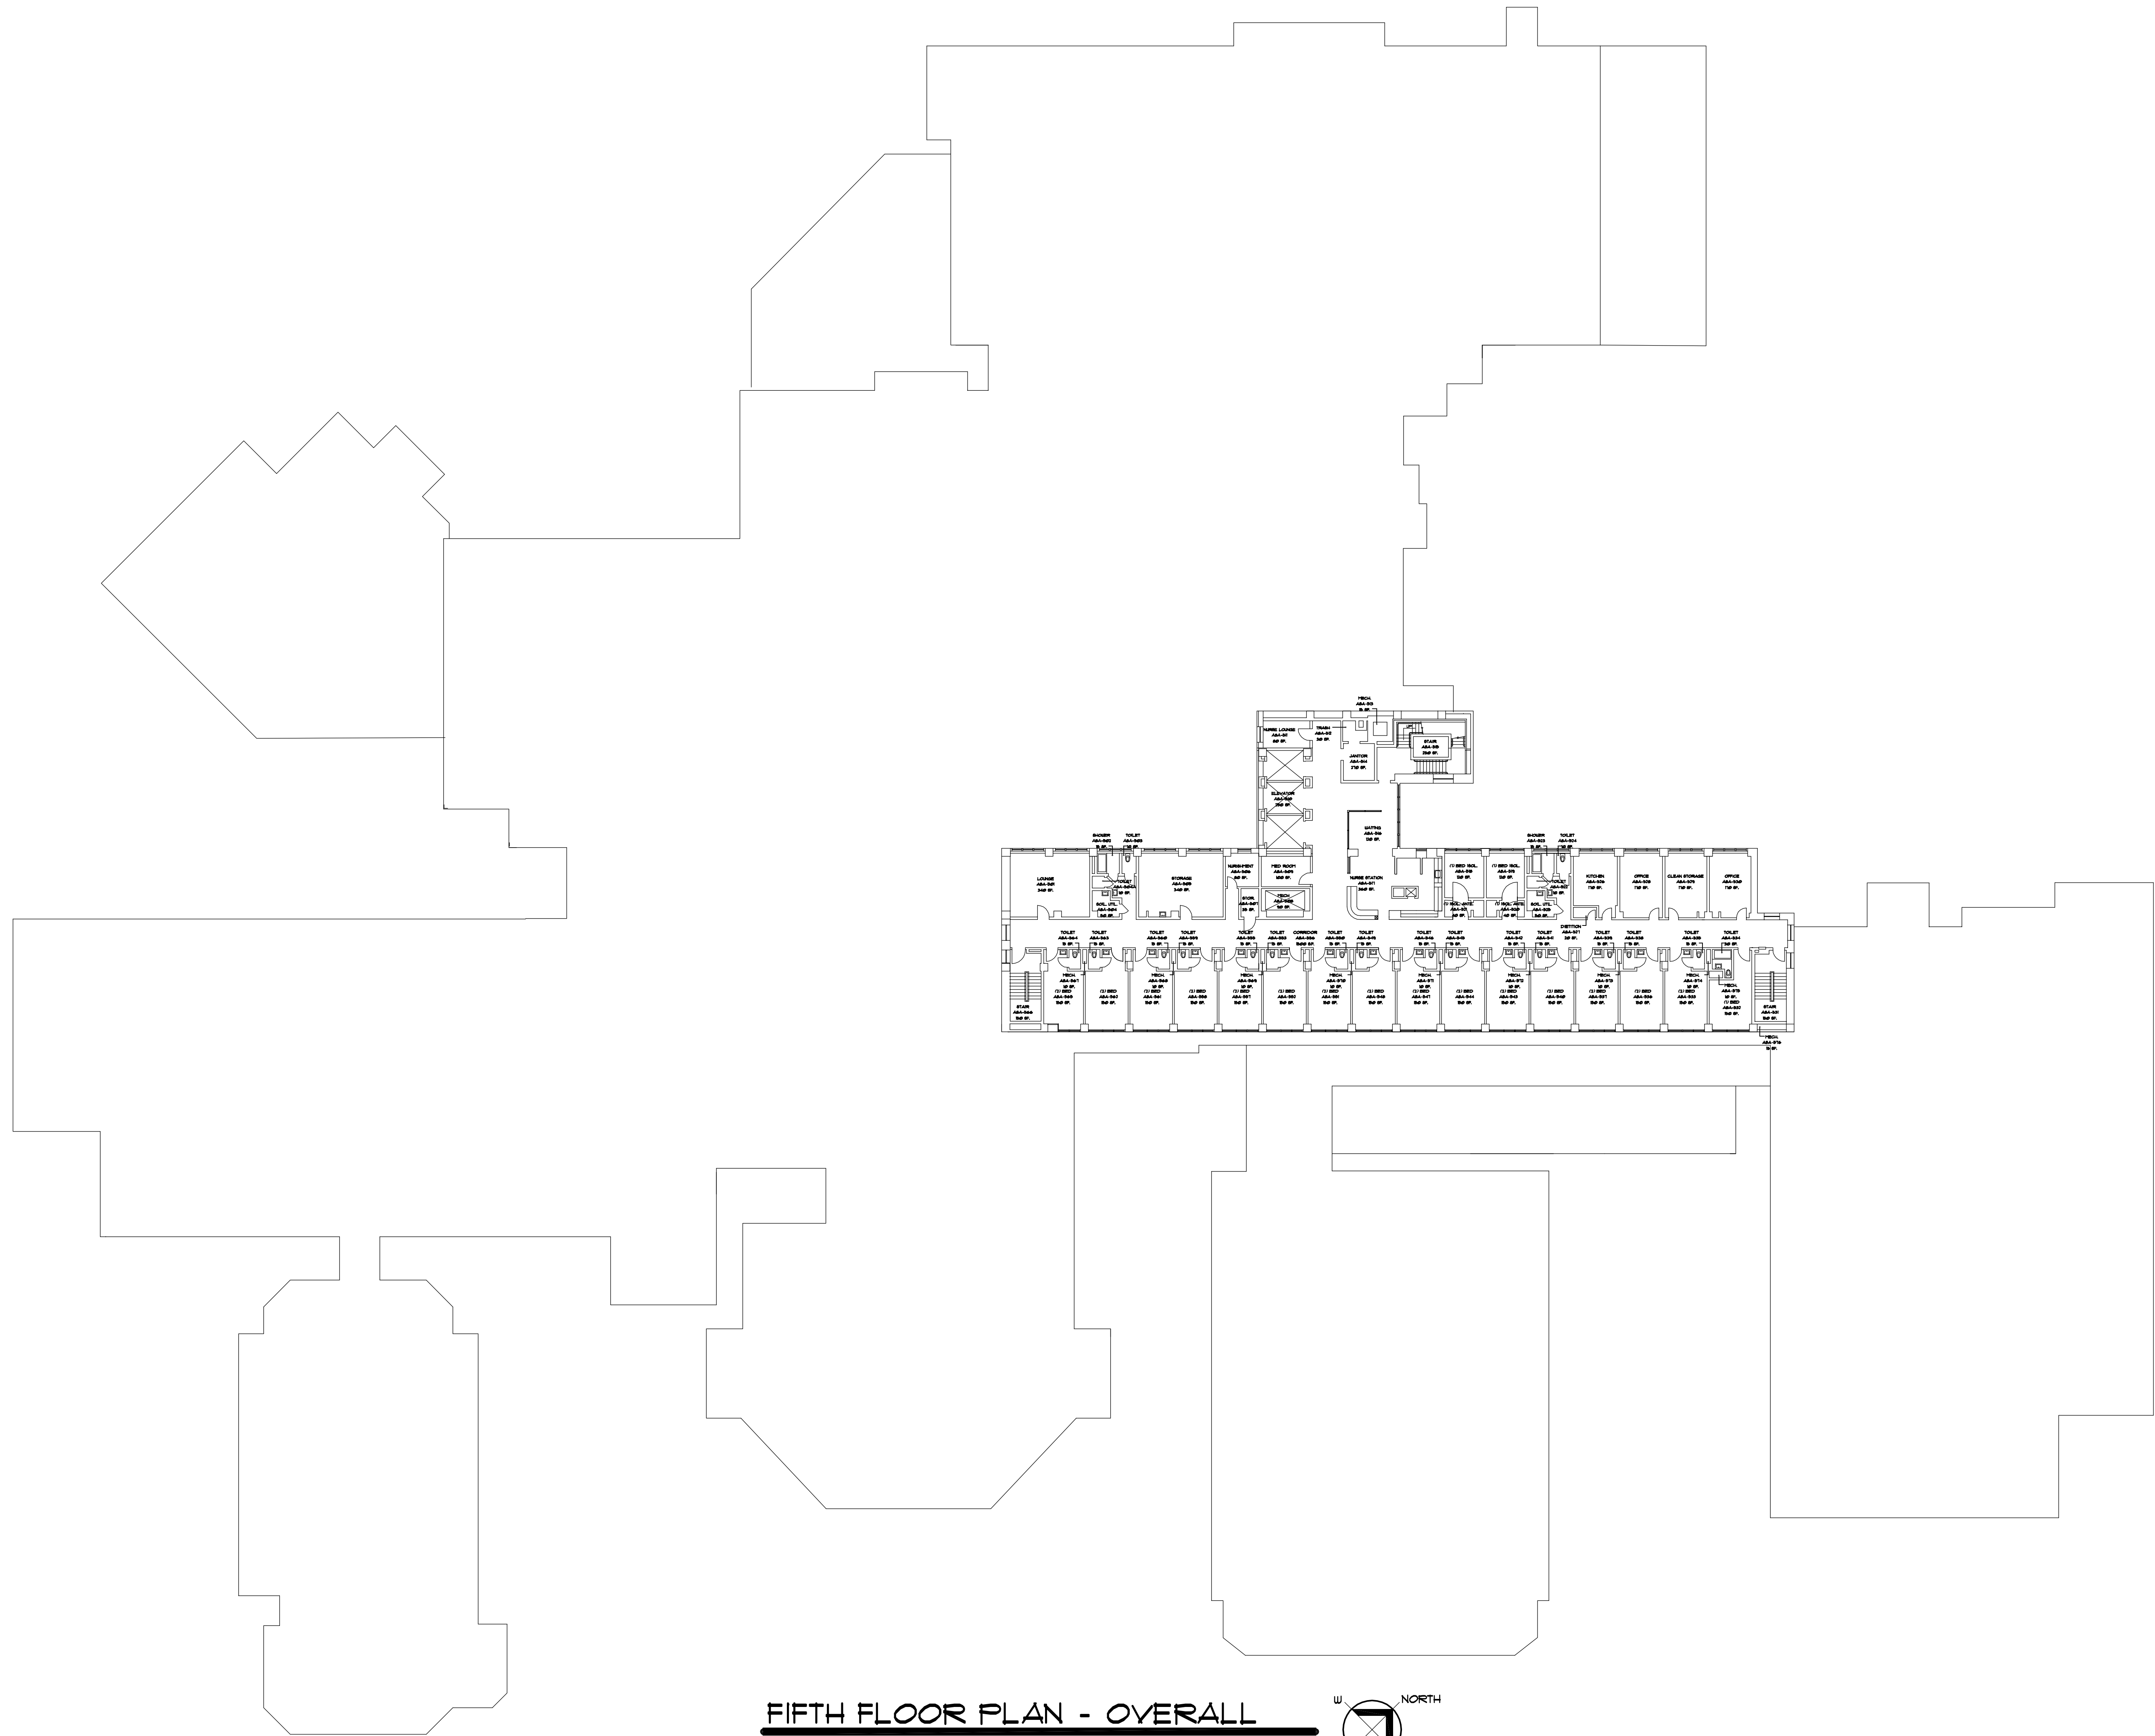

FIFTH FLOOR PLAN - OVERALL
 SCALE: 1"=20'-0"

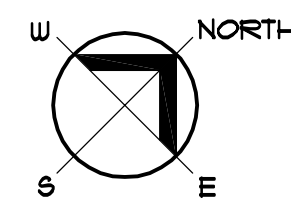


ST. LUKE'S HOSPITAL
LIFE SAFETY DRAWINGS
 CHAMPLIN AVE. NEW HARTFORD, NEW YORK

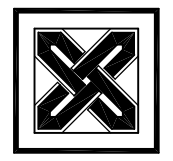
Towne Engineering
 18 South Street
 Utica, New York 13501

REVISION	
DATE	
DRAWN BY	
CHECKED BY	
SCALE	AS NOTED
TE PROJECT NUMBER	3311

SHEET TITLE
 FIFTH
 FLOOR PLAN
 - OVERALL


SHEET NUMBER
05

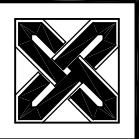

Towne Engineering
 18 South Street
 Utica, New York 13501


REVISION	
DATE	
DRAWN BY	
CHECKED BY	
SCALE	AS NOTED
TE PROJECT NUMBER	3311

SHEET TITLE
 FIFTH
 FLOOR PLAN
 - AREA A


SHEET NUMBER
 05-A

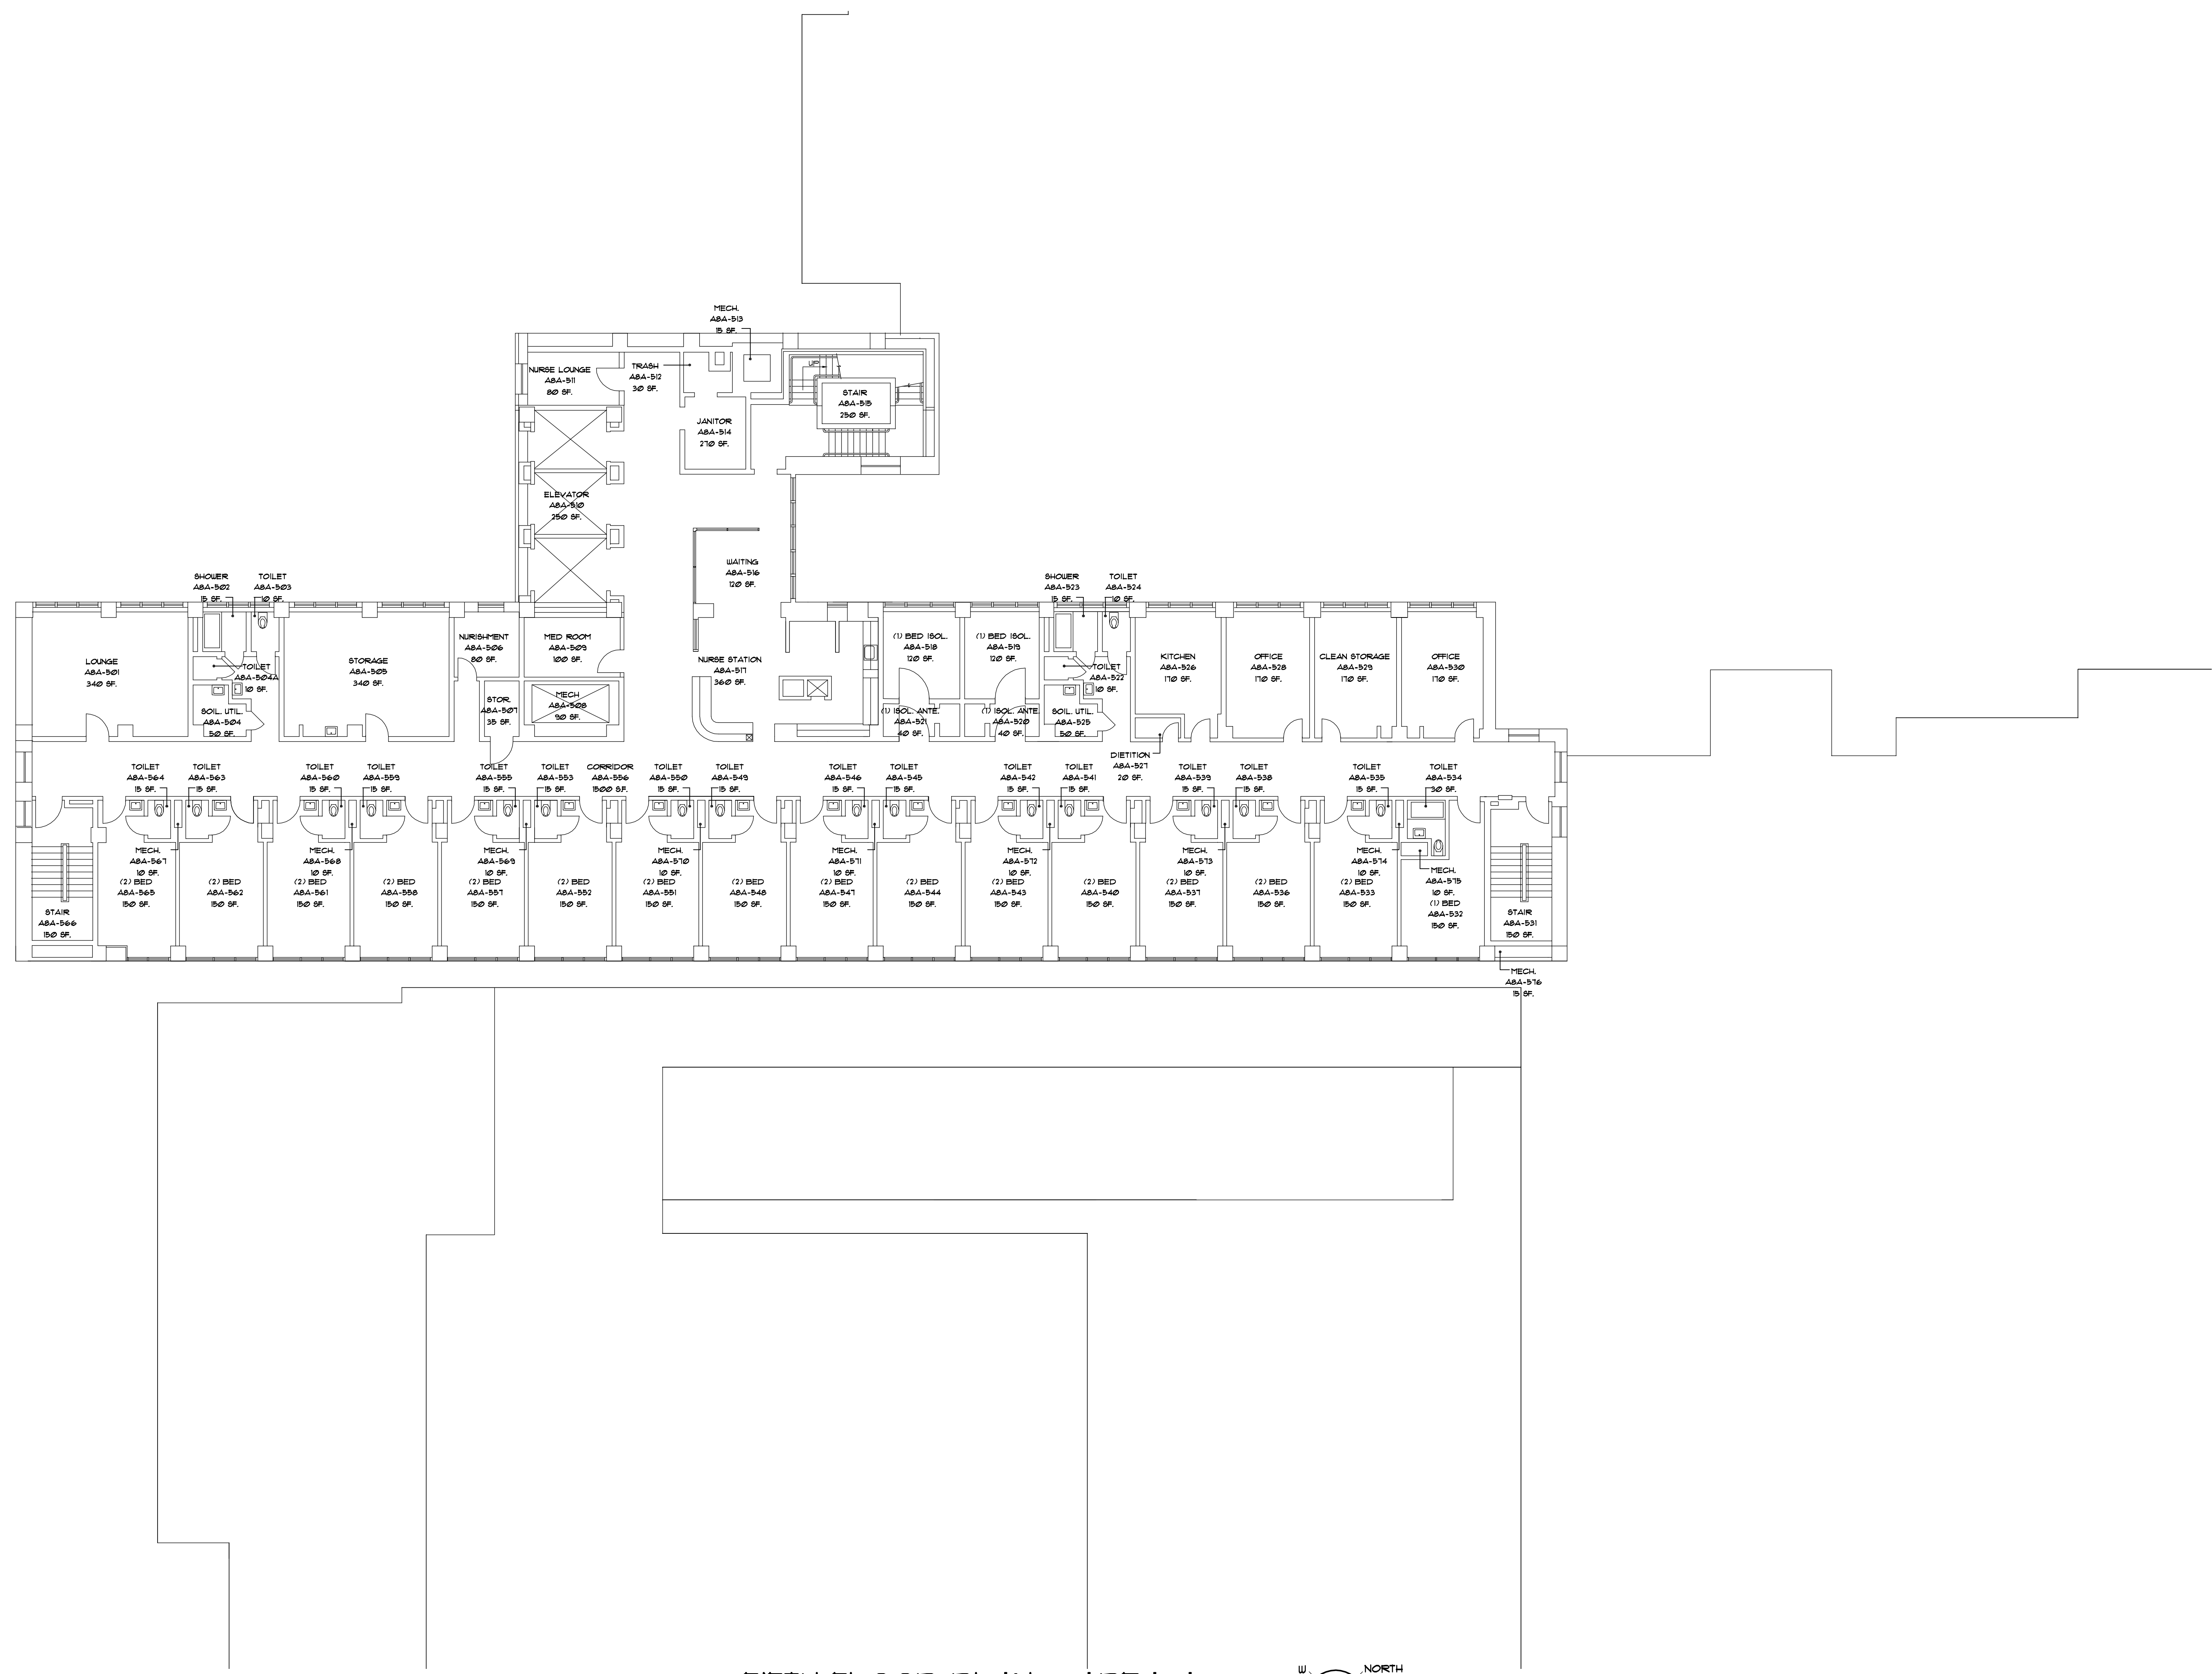

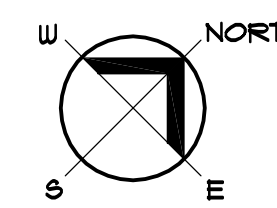
FIFTH FLOOR PLAN - AREA A
 SCALE: 1"=10'-0"

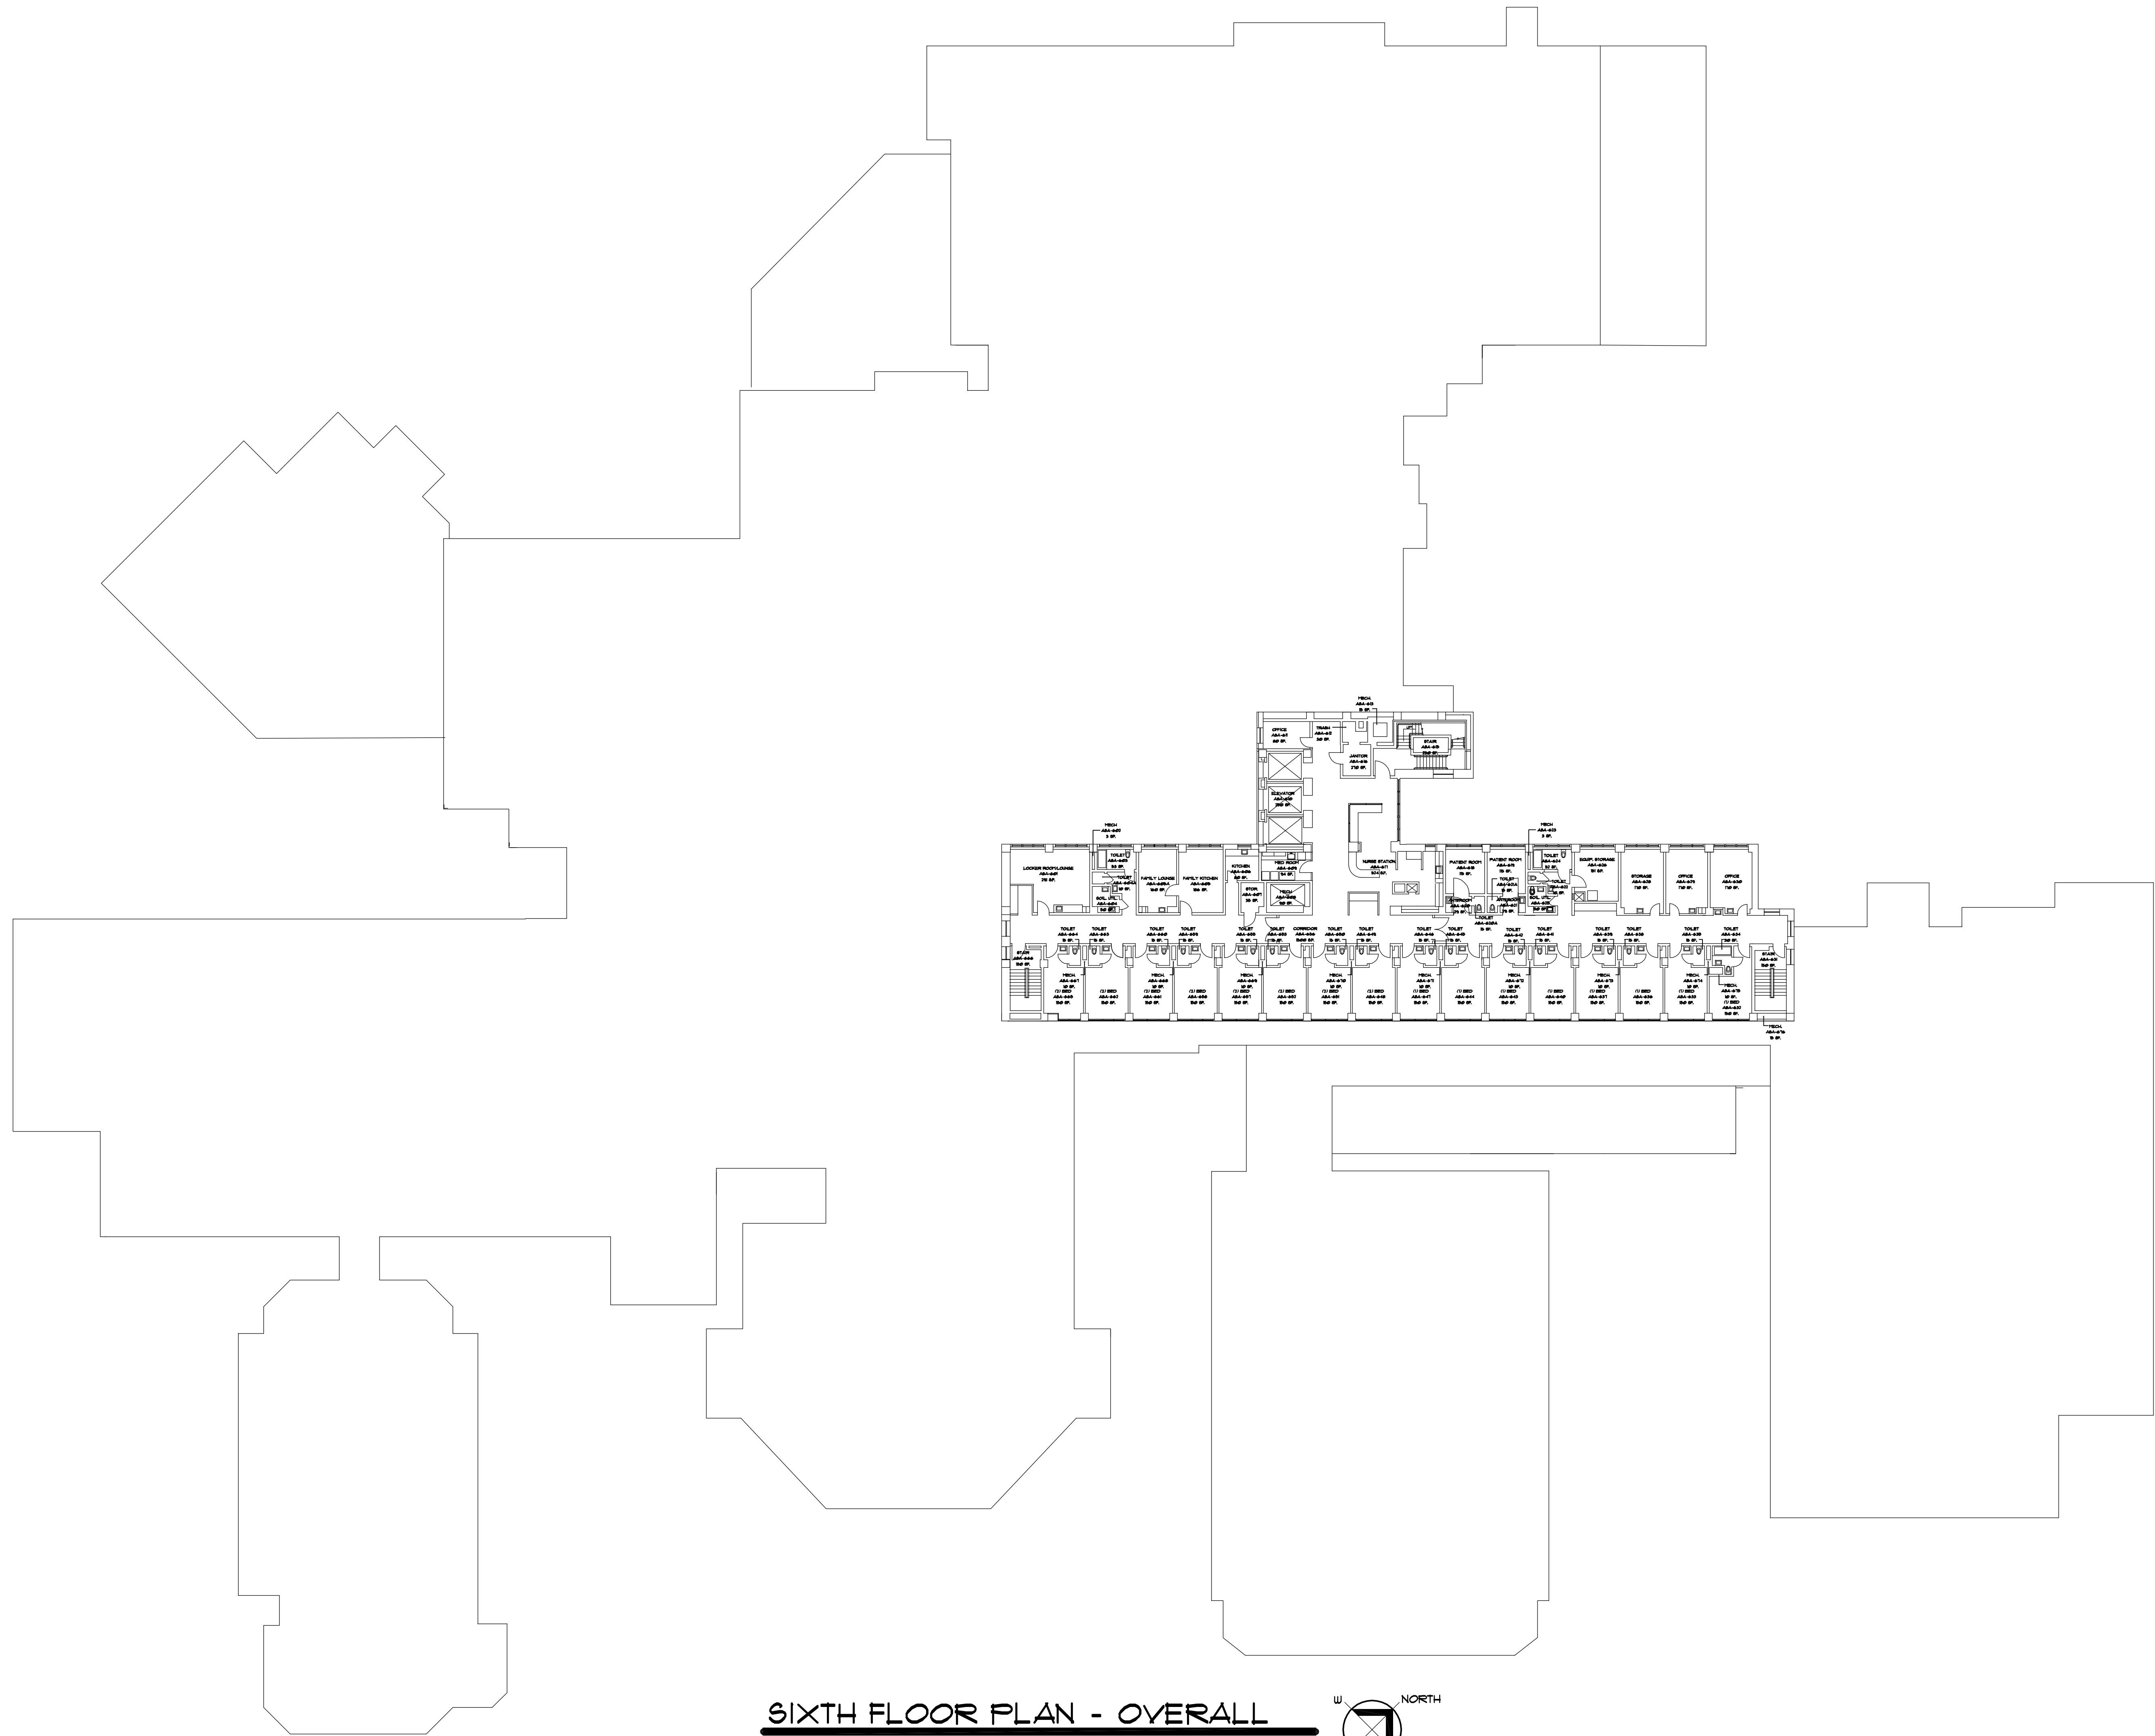


SIXTH FLOOR PLAN - OVERALL
 SCALE: 1"=20'-0"

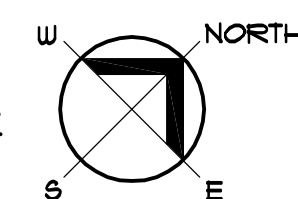


ST. LUKE'S HOSPITAL
LIFE SAFETY DRAWINGS
 CHAMPLIN AVE. NEW HARTFORD, NEW YORK


Towne Engineering
 18 South Street
 Utica, New York 13501

REVISION	
DATE	
DRAWN BY	
CHECKED BY	
SCALE	AS NOTED
TE PROJECT NUMBER	3311

SHEET TITLE
 SIXTH
 FLOOR PLAN
 - OVERALL

SHEET NUMBER
06

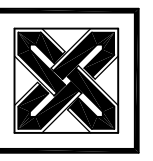


Towne Engineering
 18 South Street
 Utica, New York 13901

REVISION	DATE	DRAWN BY	CHECKED BY	SCALE	AS NOTED

SHEET TITLE
 SIXTH FLOOR PLAN
 - AREA A

SHEET NUMBER
 06-A

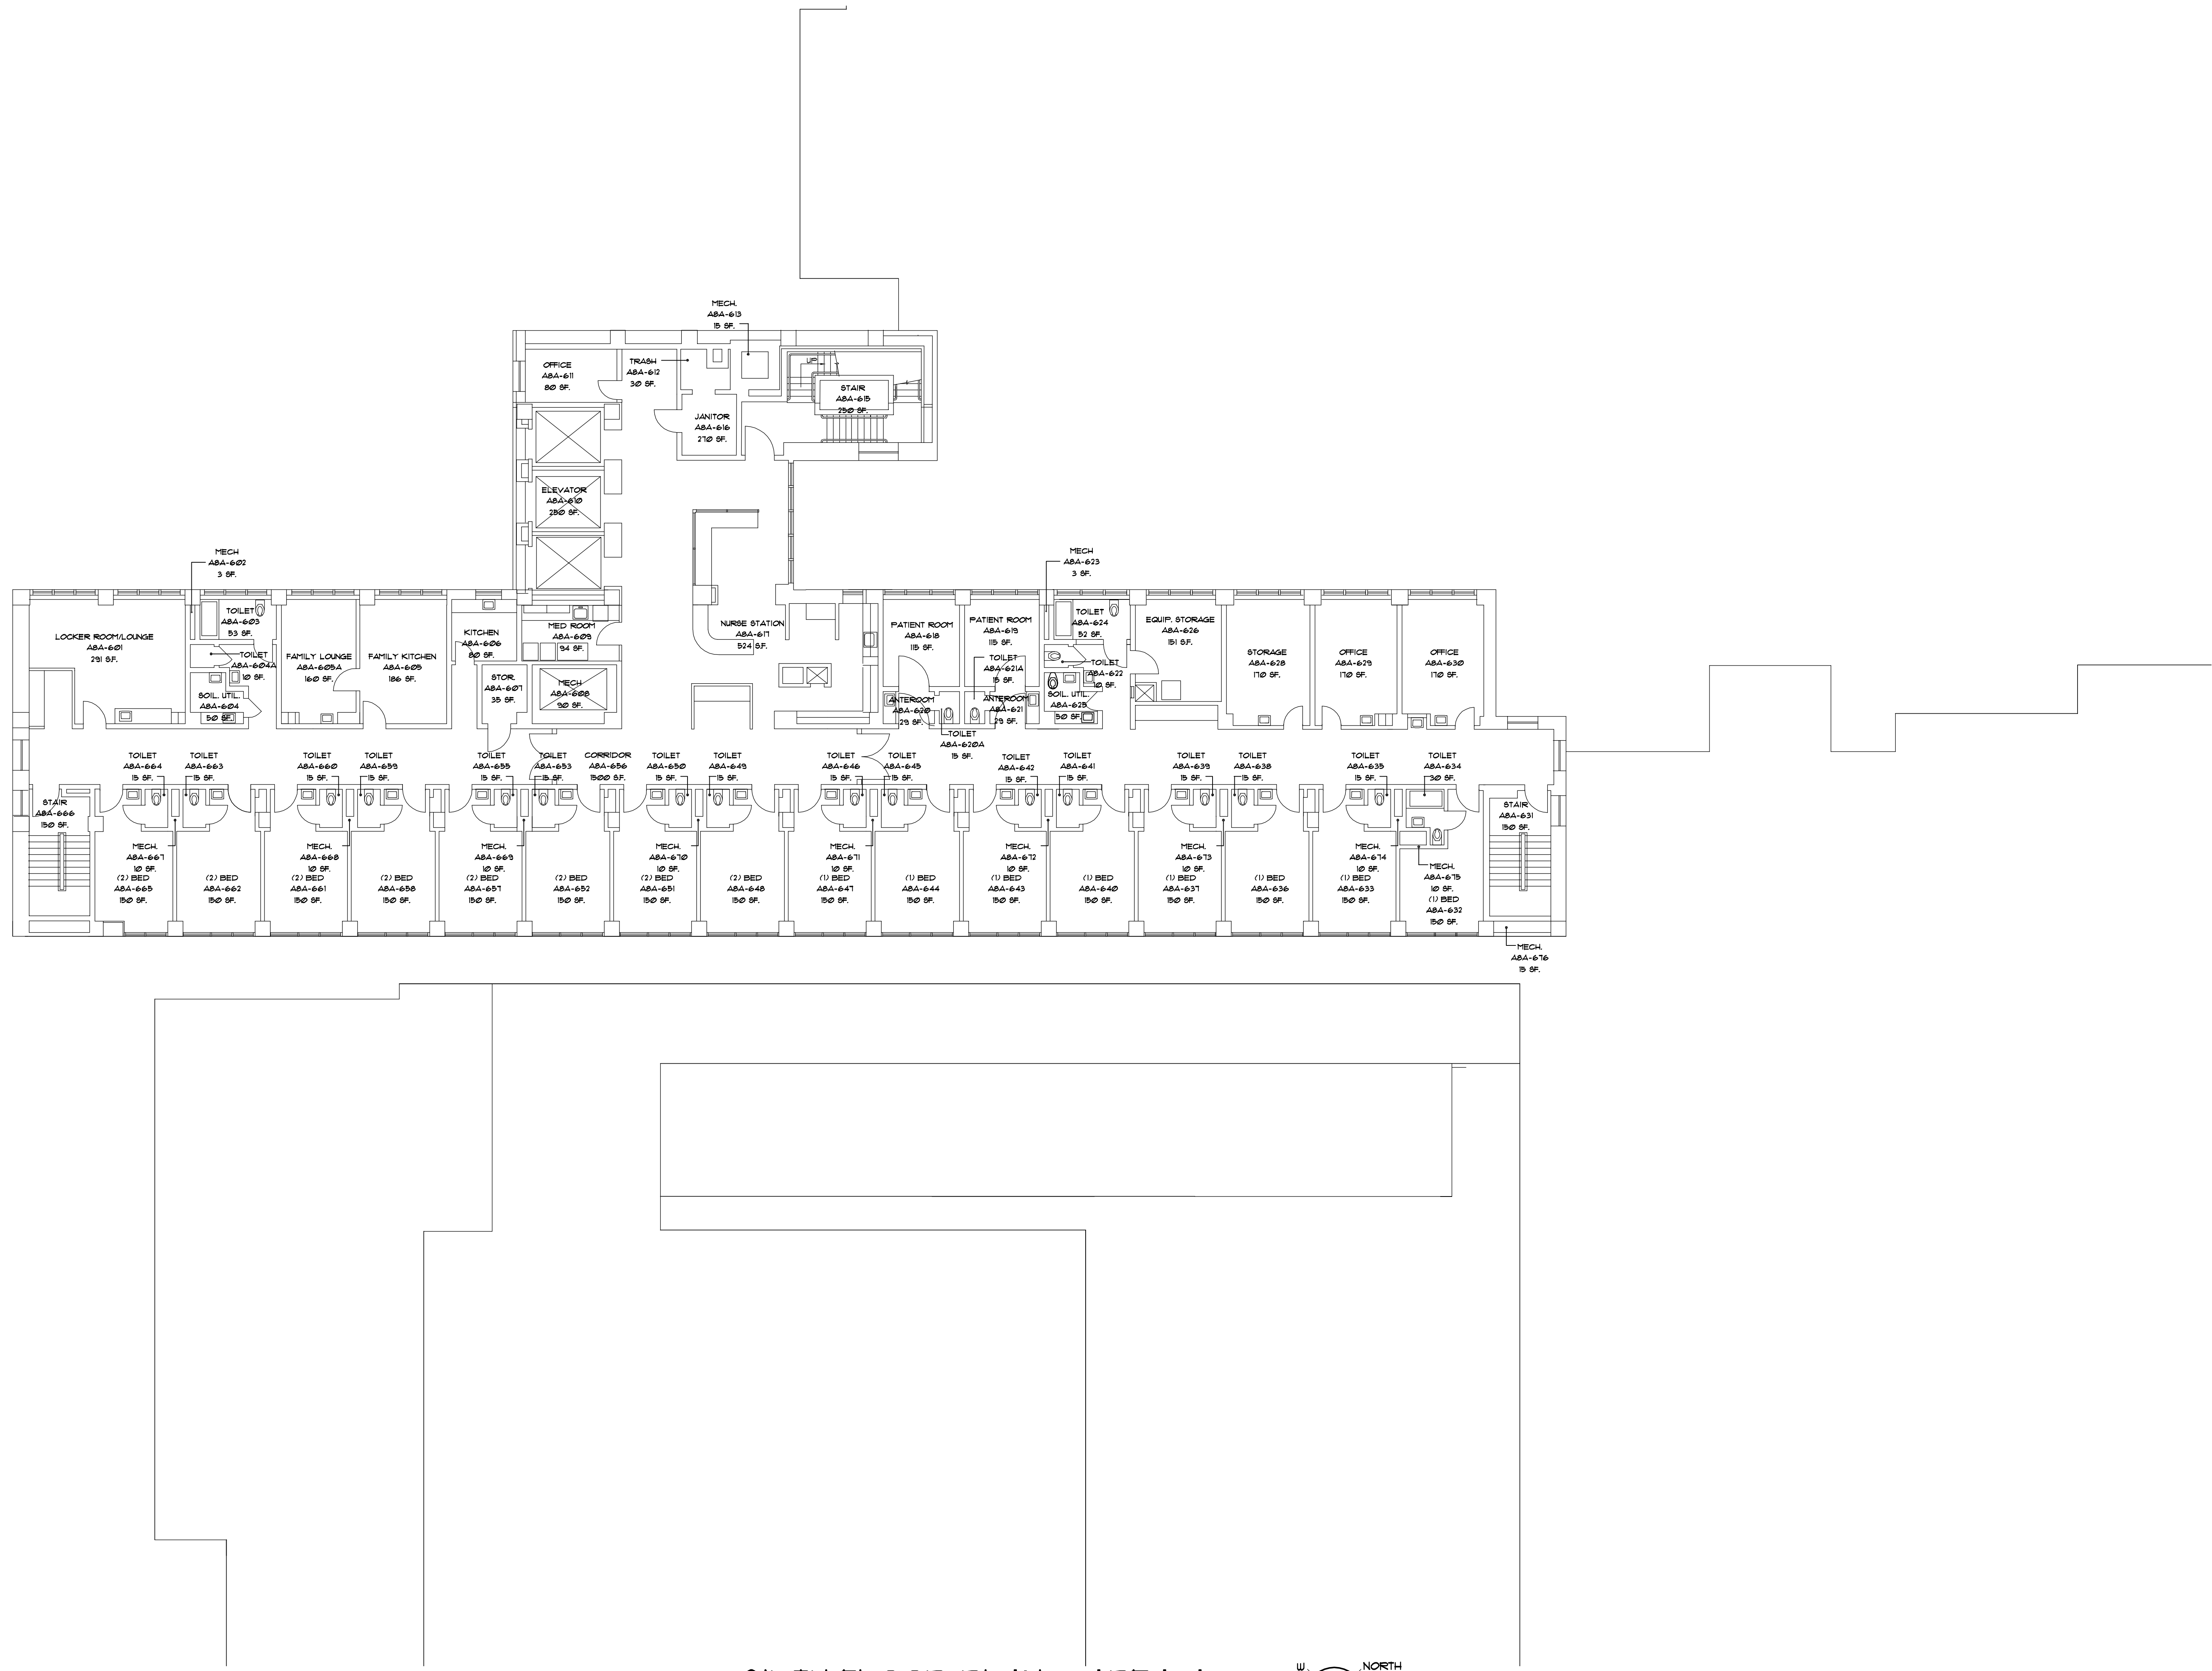

SIXTH FLOOR PLAN - AREA A
 SCALE: 1"=10'-0"

