

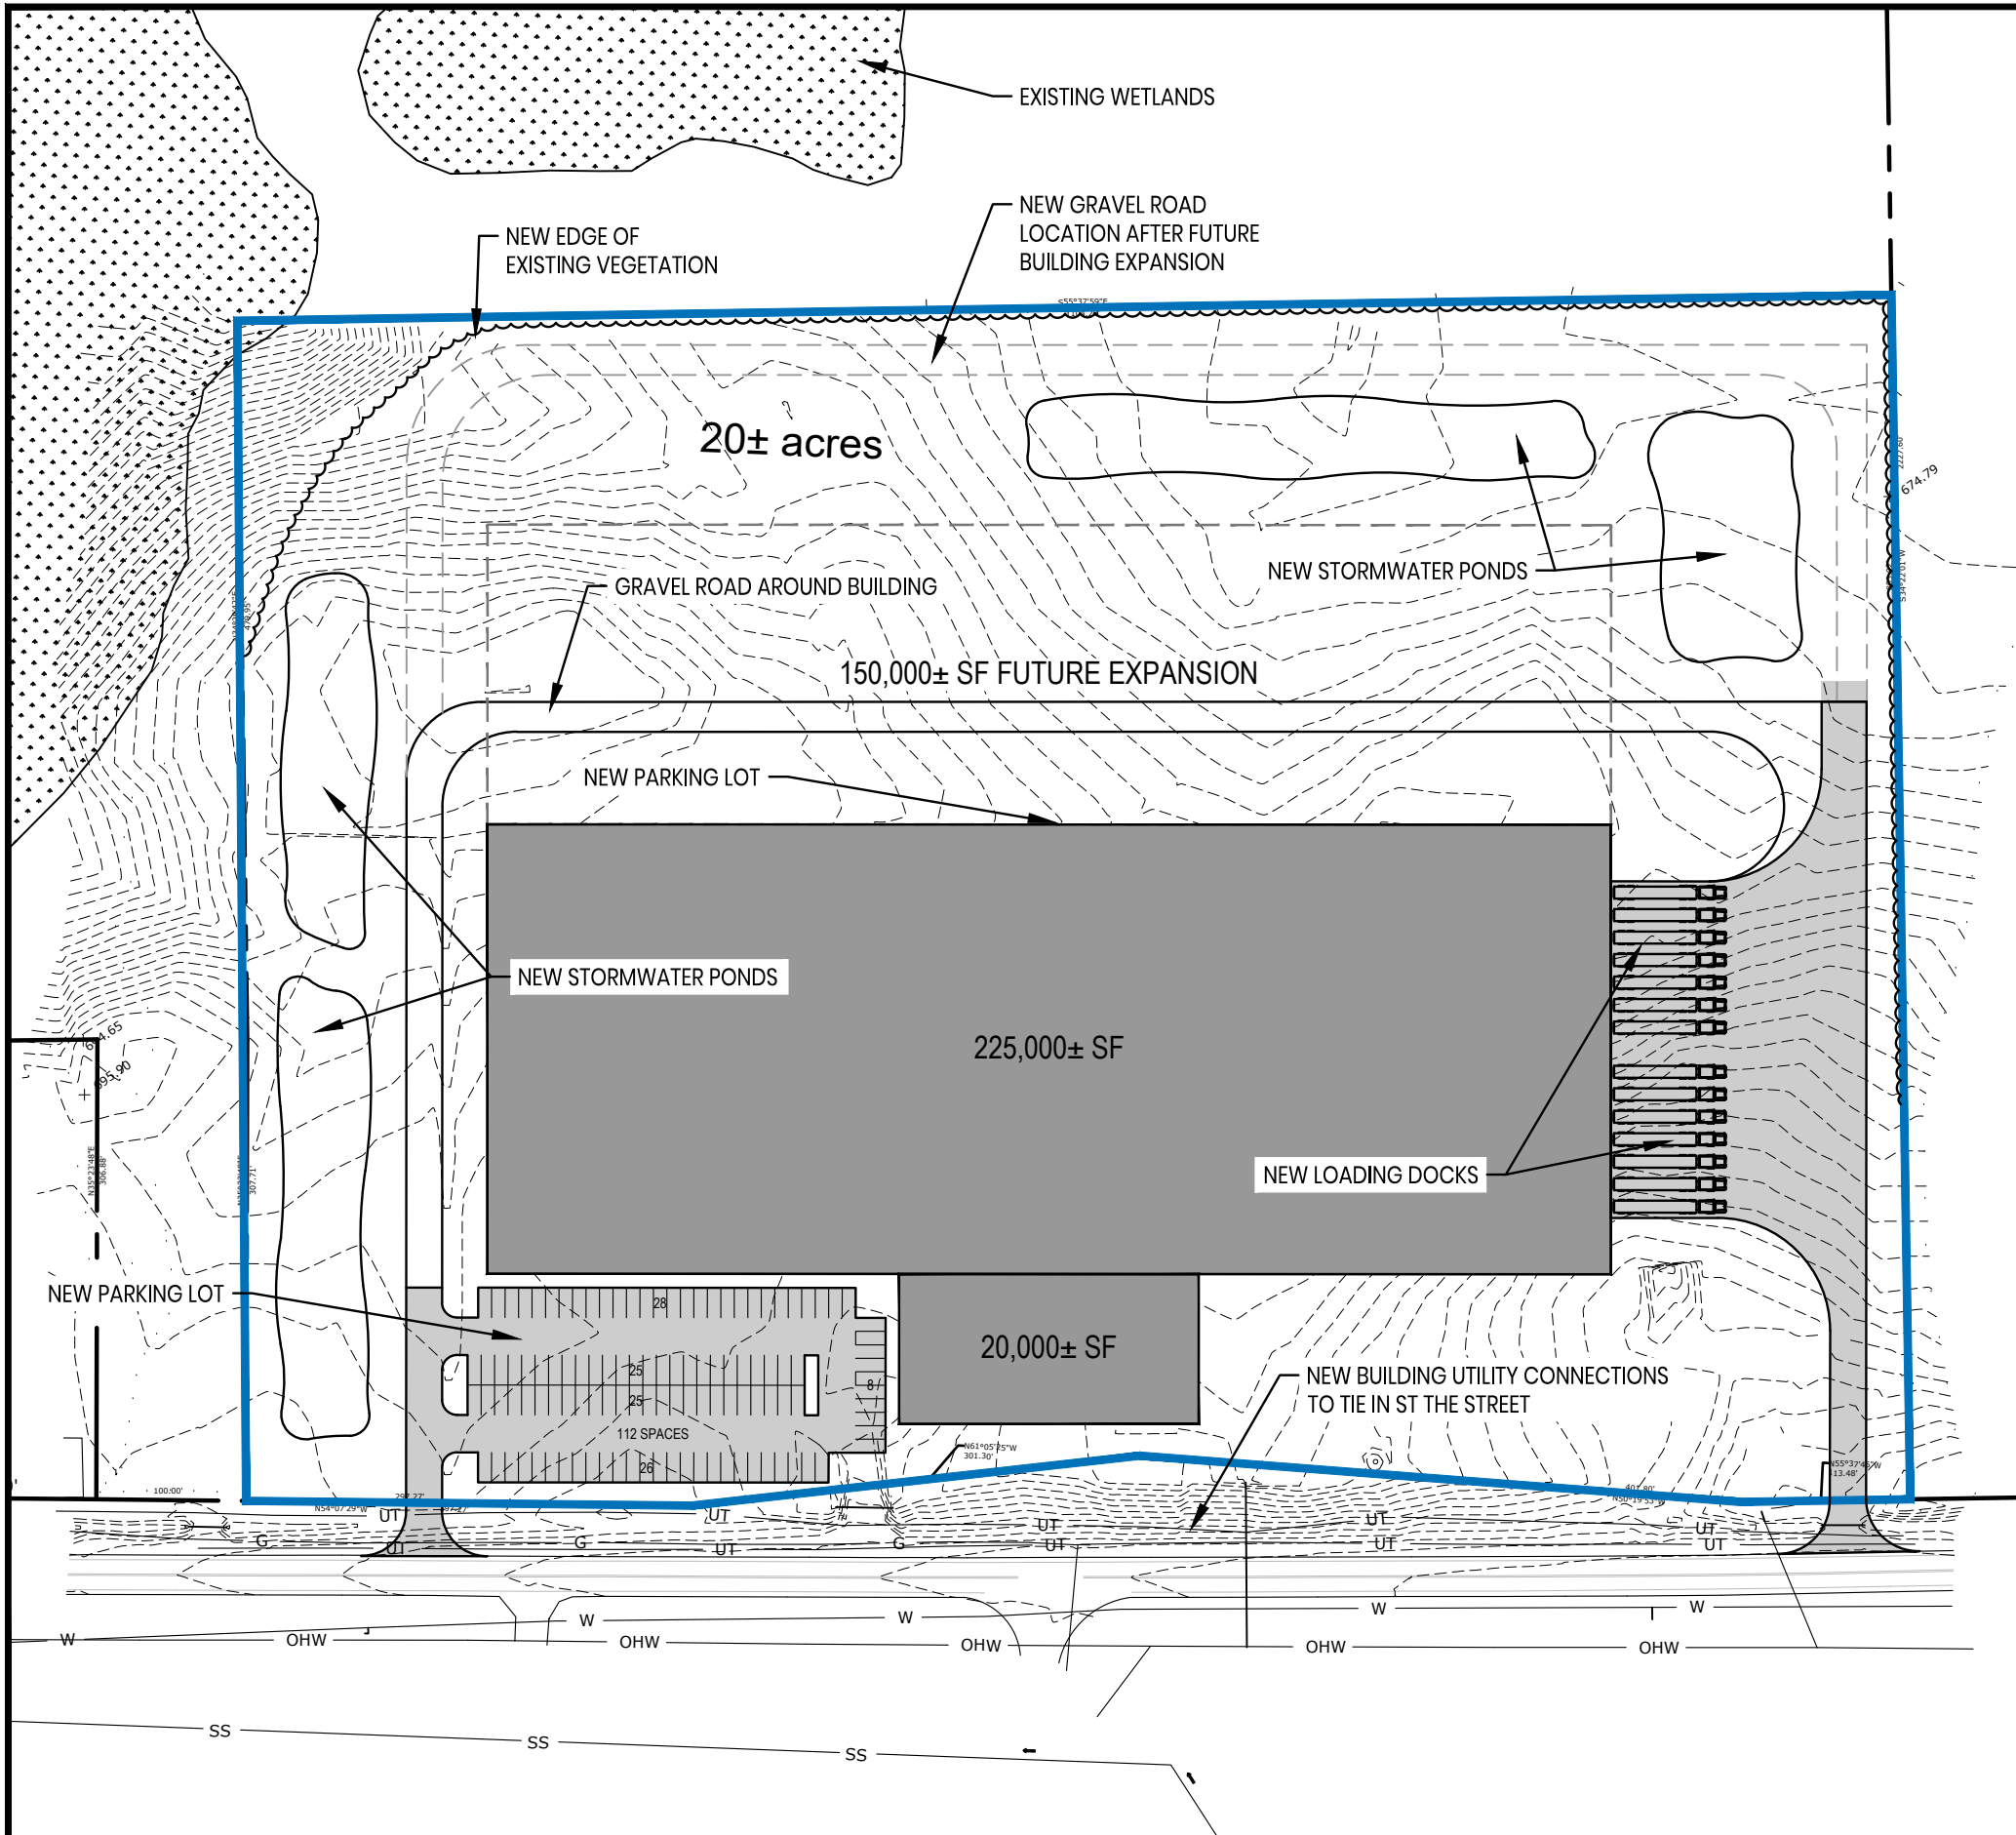


Y:\CURRENT-PROJ\3438 Judd Rd pad ready\Drawings\3438-MVEdge_Judd-Road_SCHEM_WORKING.dwg PLOT DATE: 2/26/2020 2:10 PM

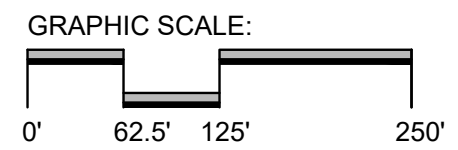

LEGEND

EXISTING CONTOUR	---	427	---
PROPERTY LINE	---	---	---
NEW GAS LINE	G	---	G
EXISTING GAS LINE	G	---	G
EXISTING WATER LINE	W	---	W
NEW WATER LINE	W	---	W
EXISTING TELEPHONE	UT	---	UT
EXISTING OVERHEAD WIRE	OHW	---	OHW
NEW ELECTRICAL LINE	E	---	E
EXISTING SANITARY LINE	SS	---	SS
NEW SANITARY LINE	SAN	---	SAN
EXISTING STORM DRAIN	ST	---	ST
NEW STORM DRAIN	ST	---	ST

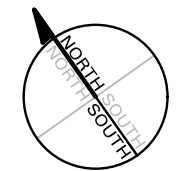

Terry Horst
LANDSCAPE
ARCHITECTURE, P.C.

PHONE: 315-472-2481
WWW.THORSTLANDSCAPEARCH.COM
306 HAWLEY AVENUE, SYRACUSE, NEW YORK

DATE: 02/25/2020

SCALE: 1" = 200'

DRAWN BY: AR

**JUDD ROAD
LOT LAYOUT
SCHEMATIC PLAN**